

AGNIESZKA WIECZOREK PIOTR JUZWA

M u l t i U r b a n I s l a n d



I s o v e r m u l t i c o m f o r t
h o u s e s t u d e n t c o n t e s t
2 0 1 2


RIVERSIDE - almost
PERFECT DISTRICT



RIVERSIDE - almost PERFECT DISTRICT



RIVERSIDE - almost PERFECT DISTRICT

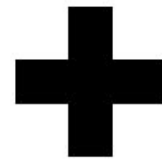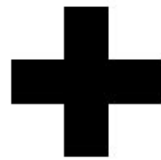


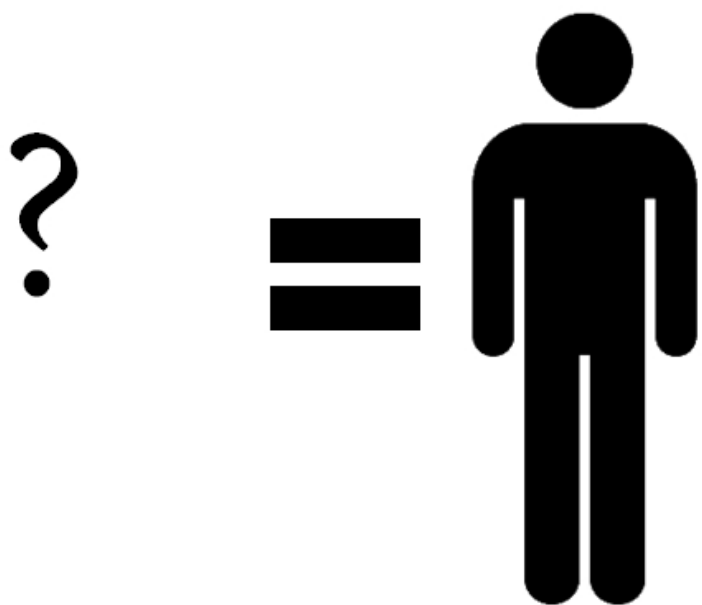


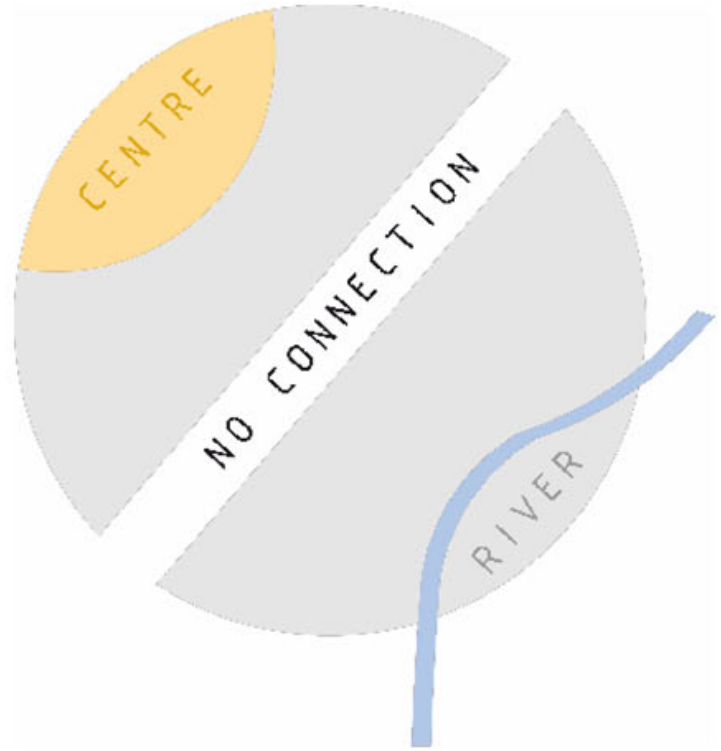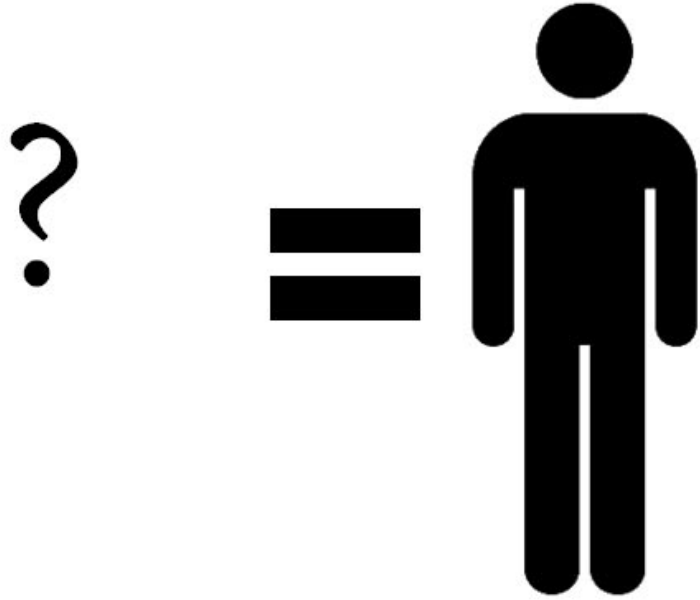


?

=



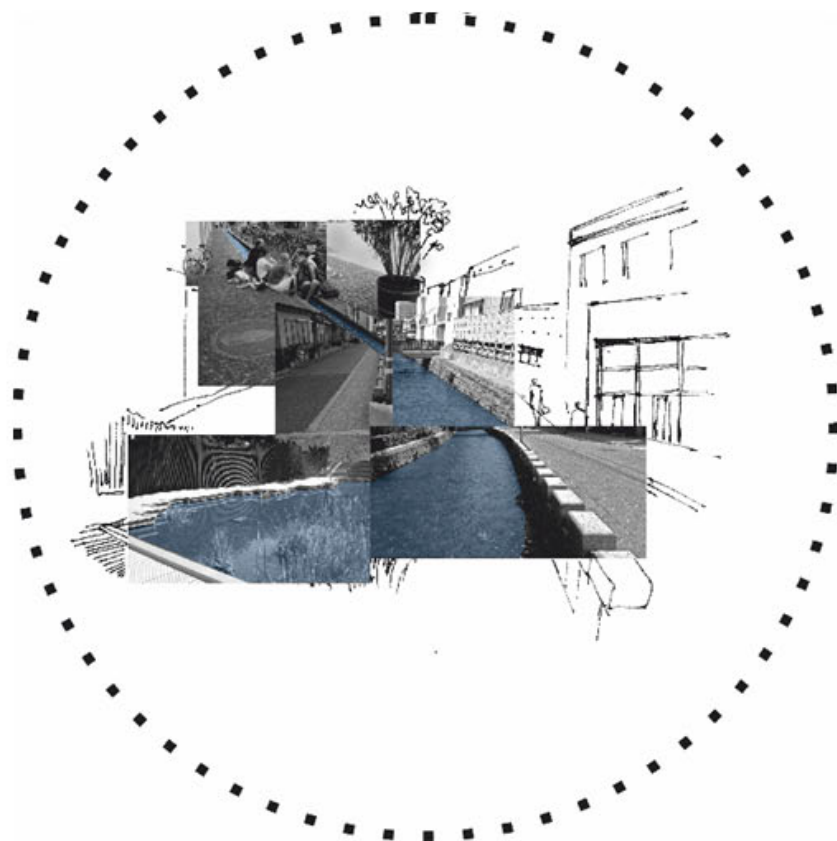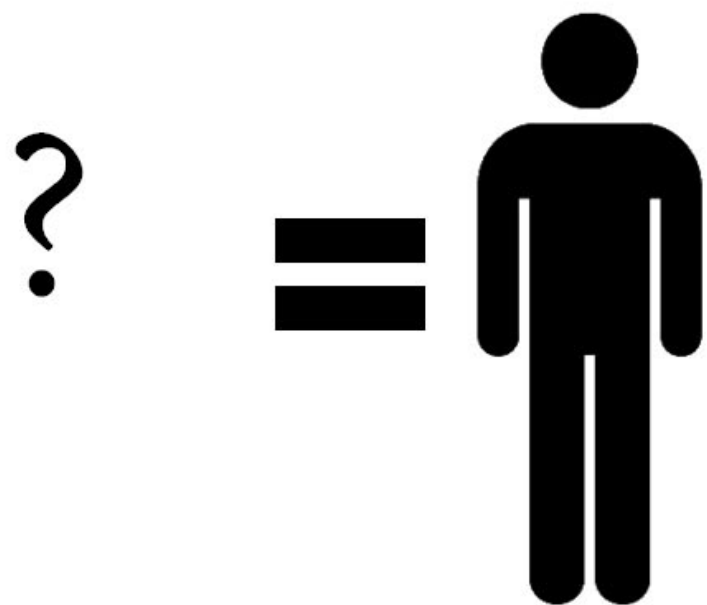

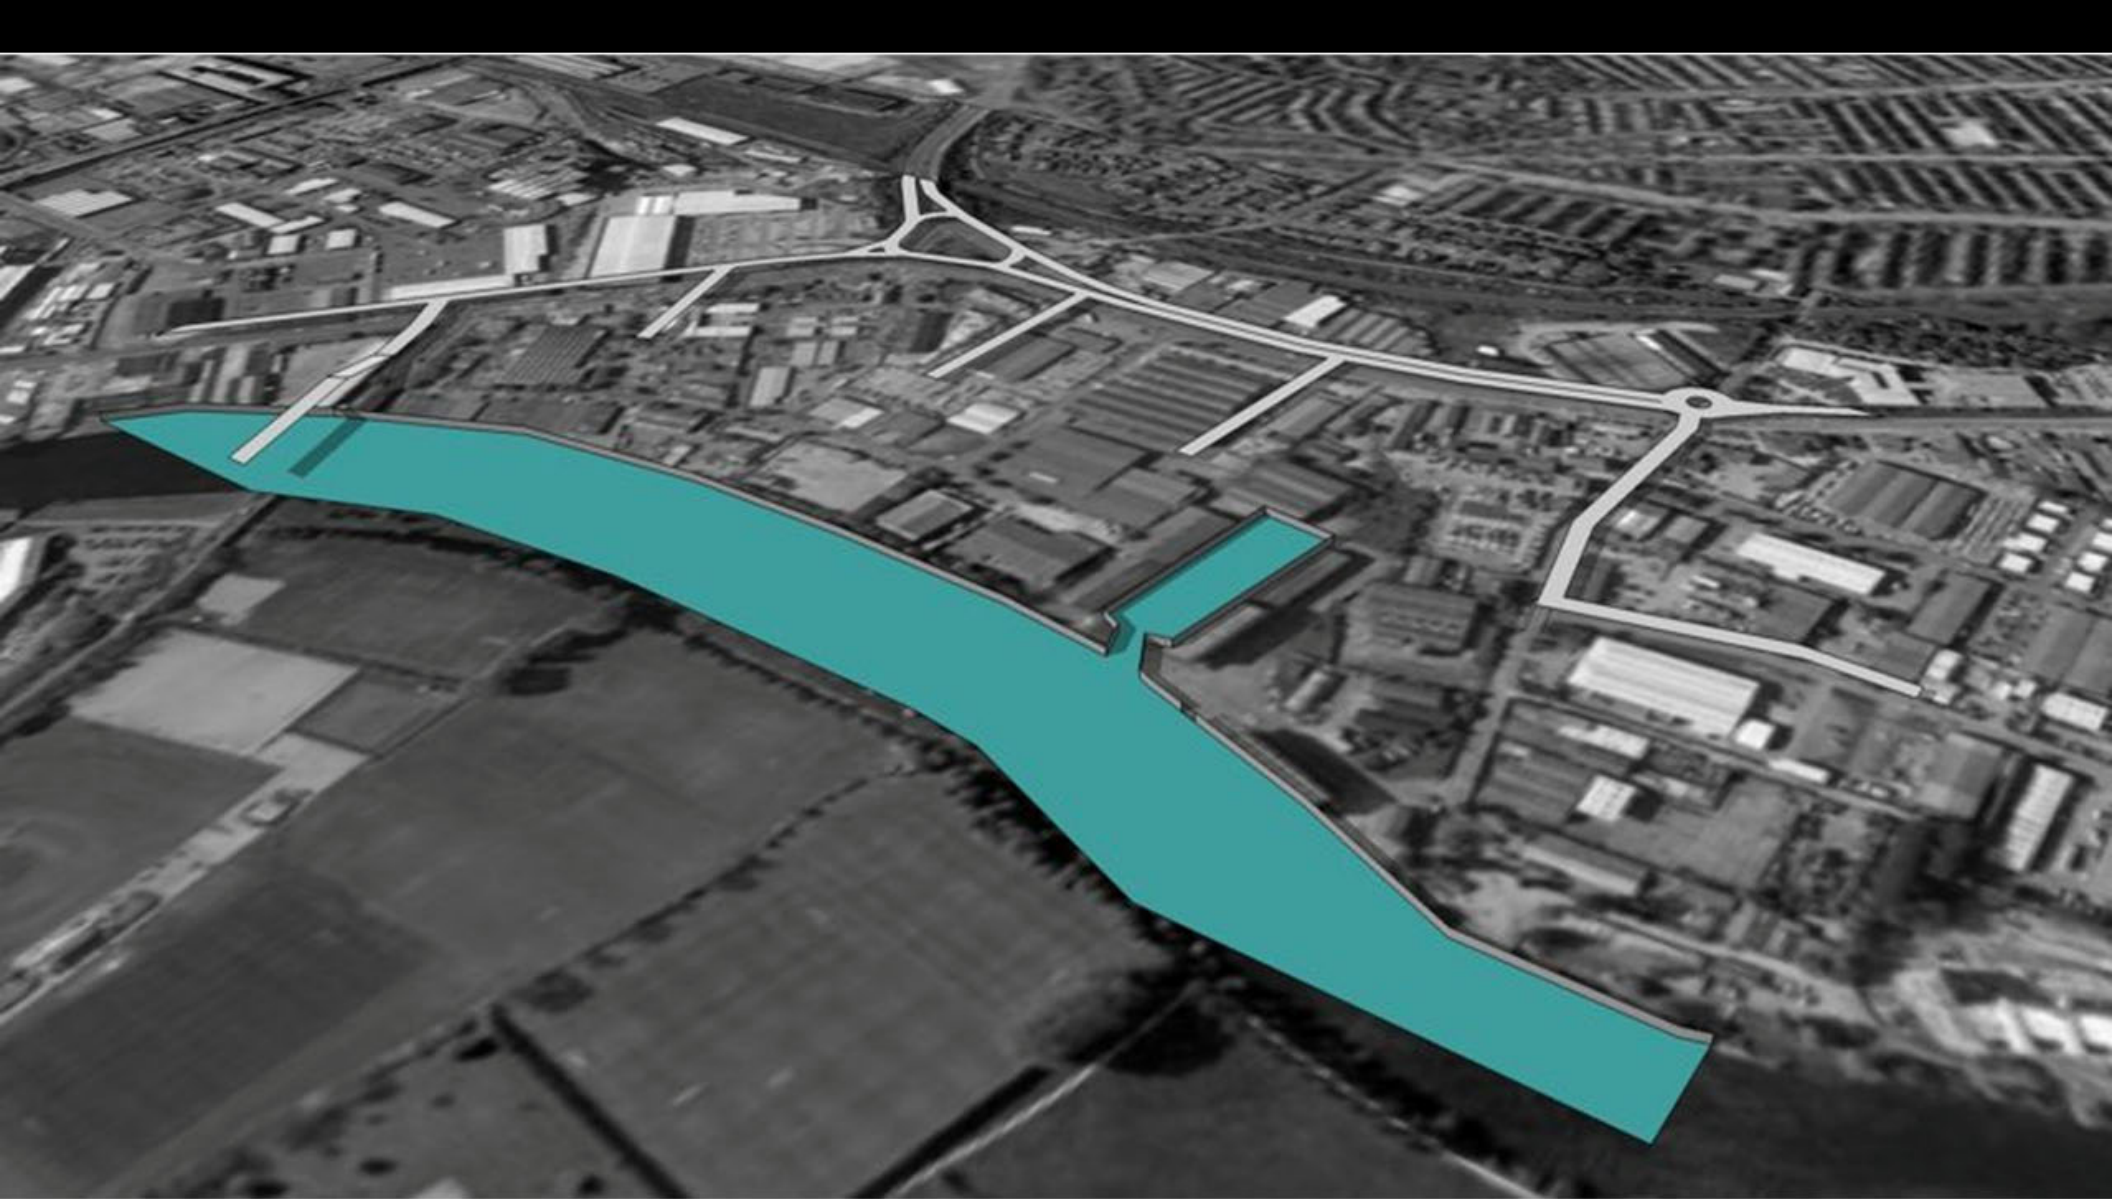



HOUSES



SHOPS &
SERVICES

HOUSES



WORK
SPACE

SHOPS &
SERVICES

HOUSES



WORK
SPACE

SHOPS &
SERVICES

ATTRACTIVE
LEASURE SPACE

HOUSES



WORK
SPACE


SHOPS &
SERVICES



ATTRACTIVE
LEASURE SPACE



HOUSES







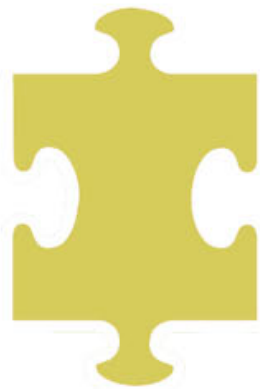


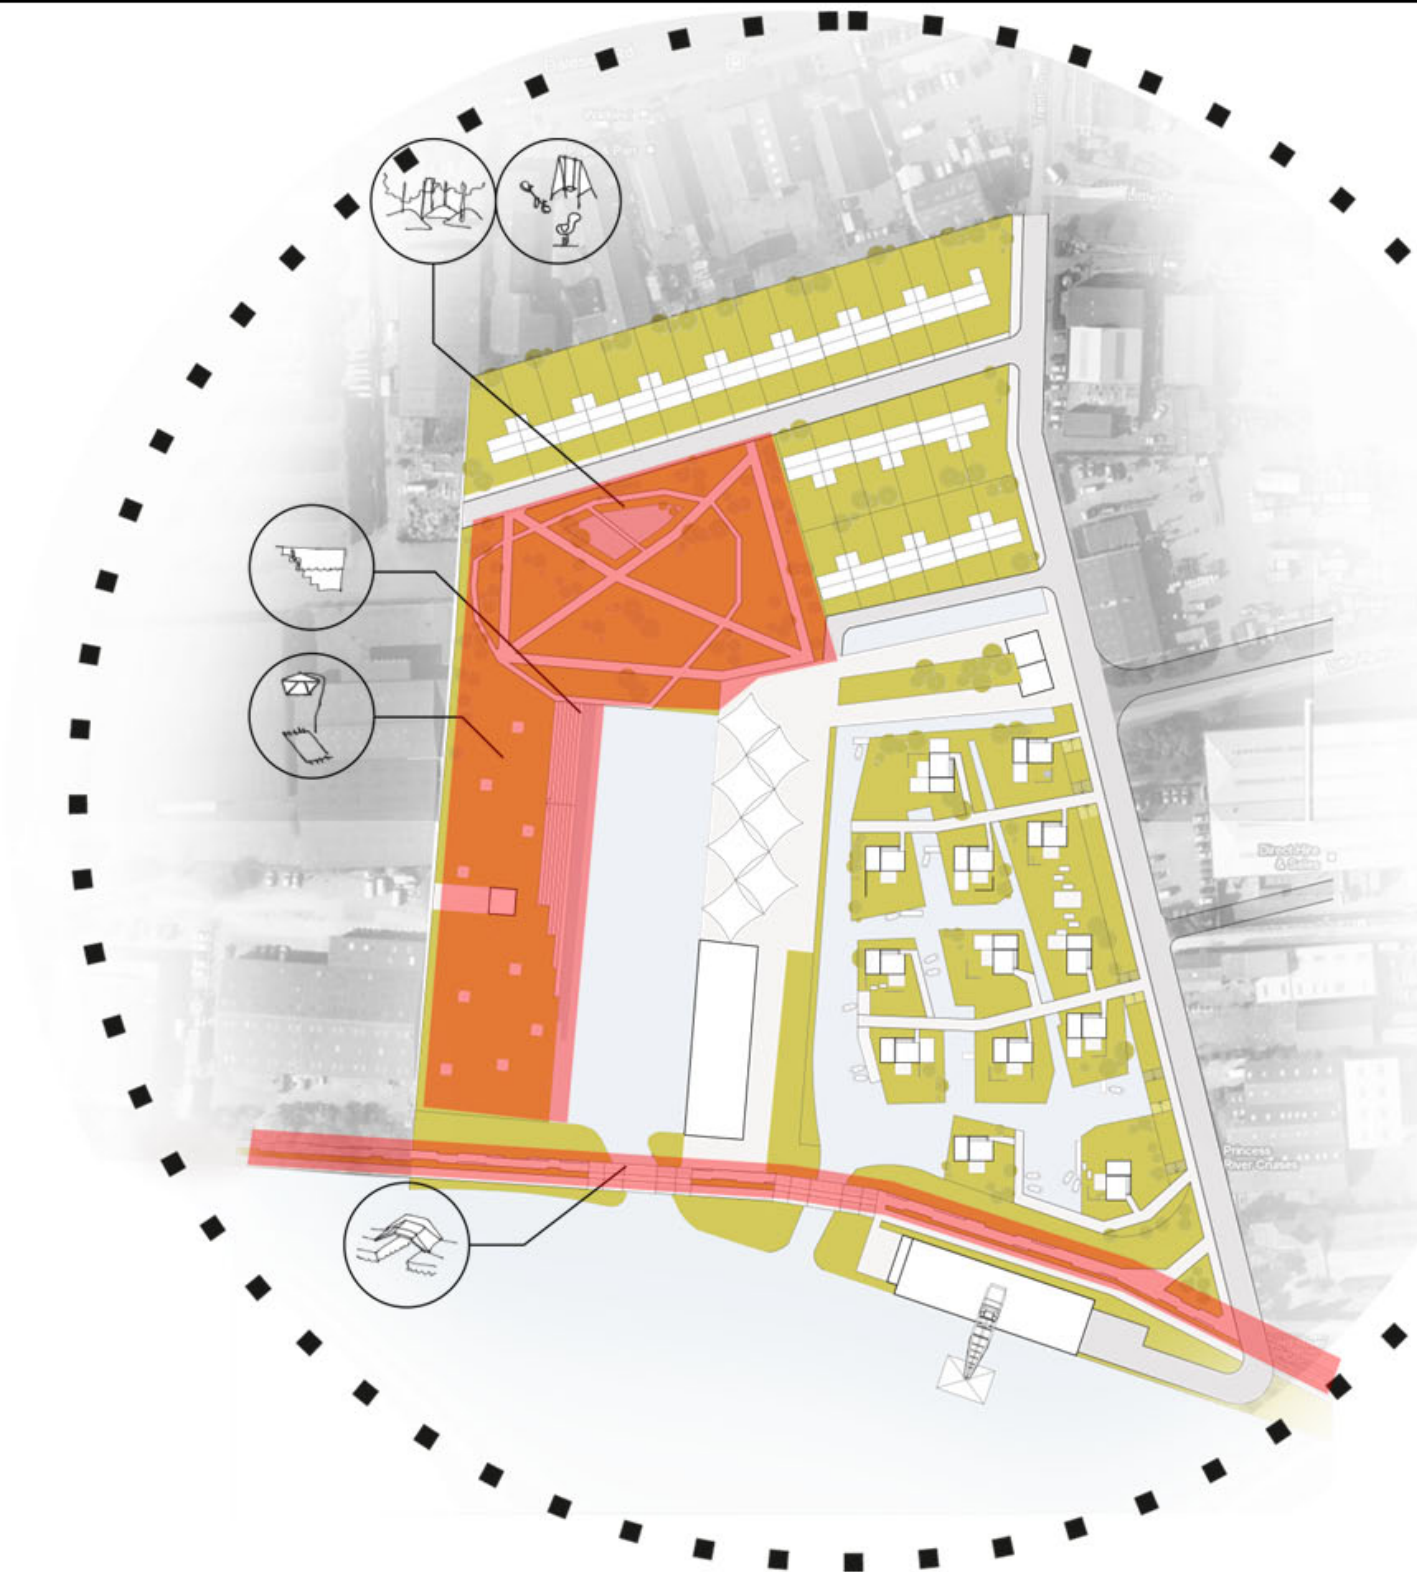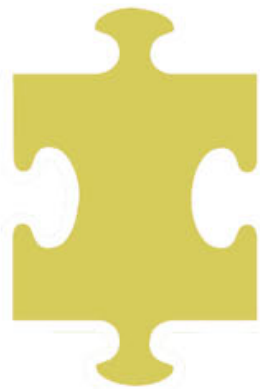

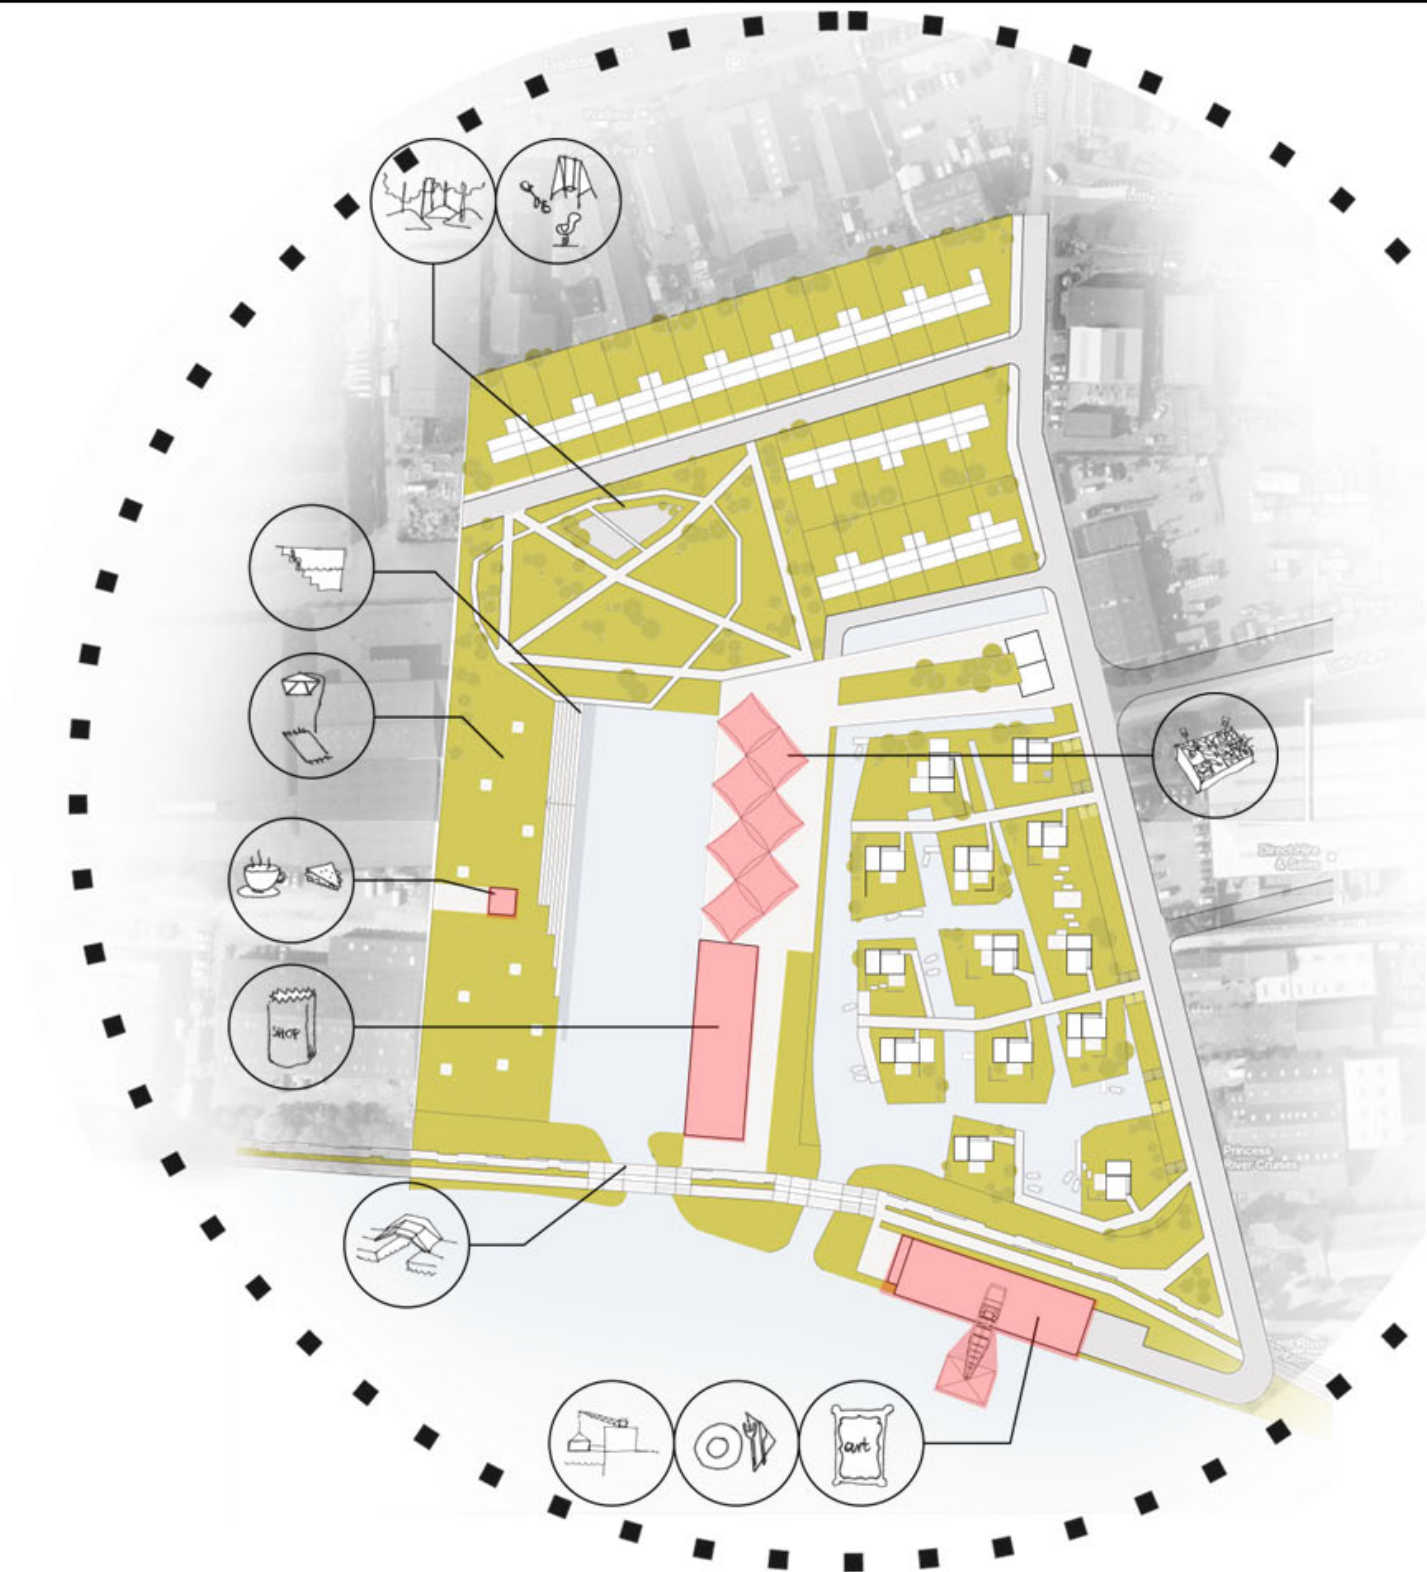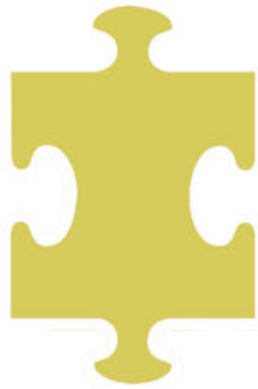

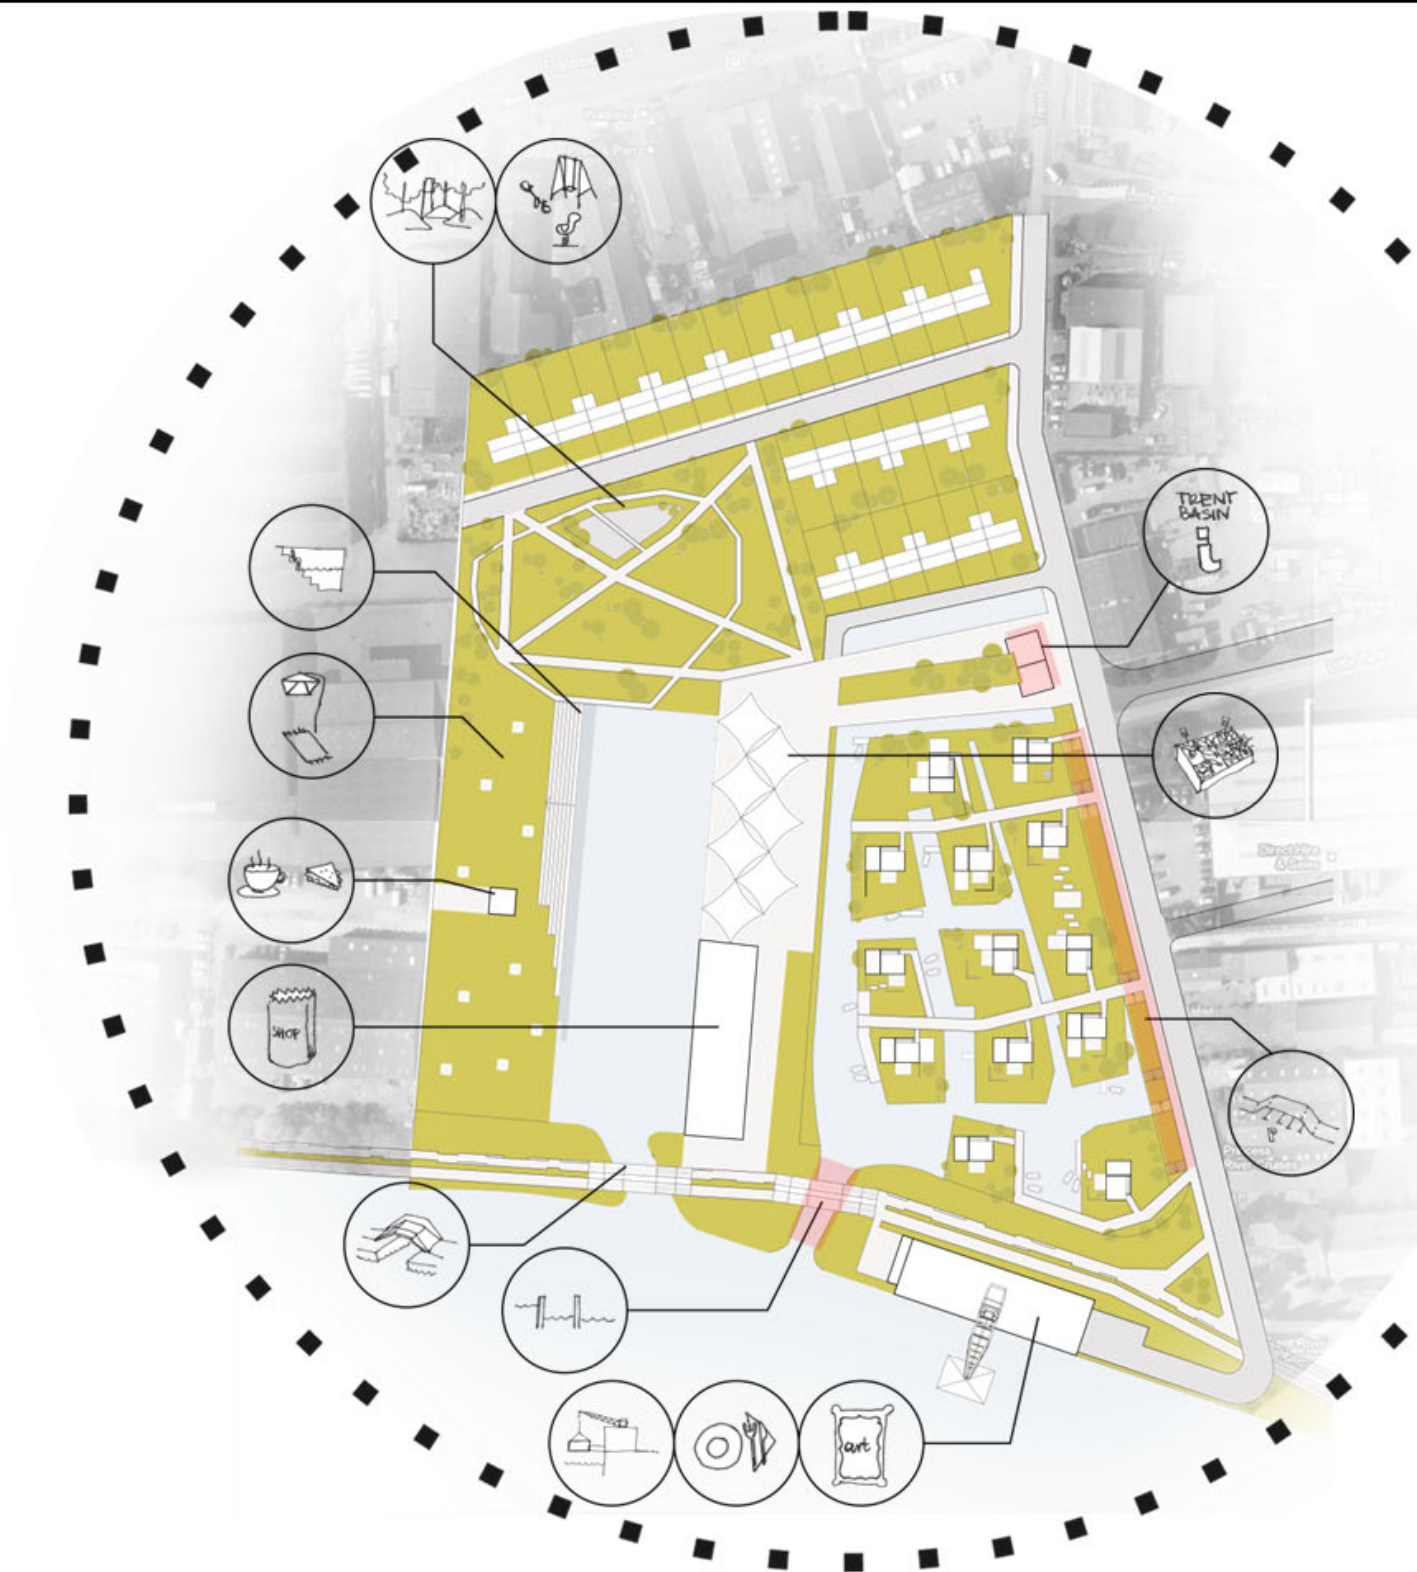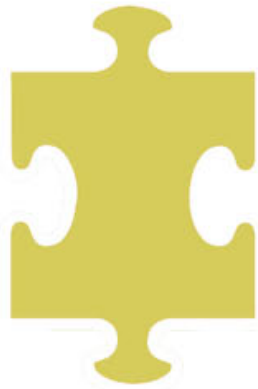




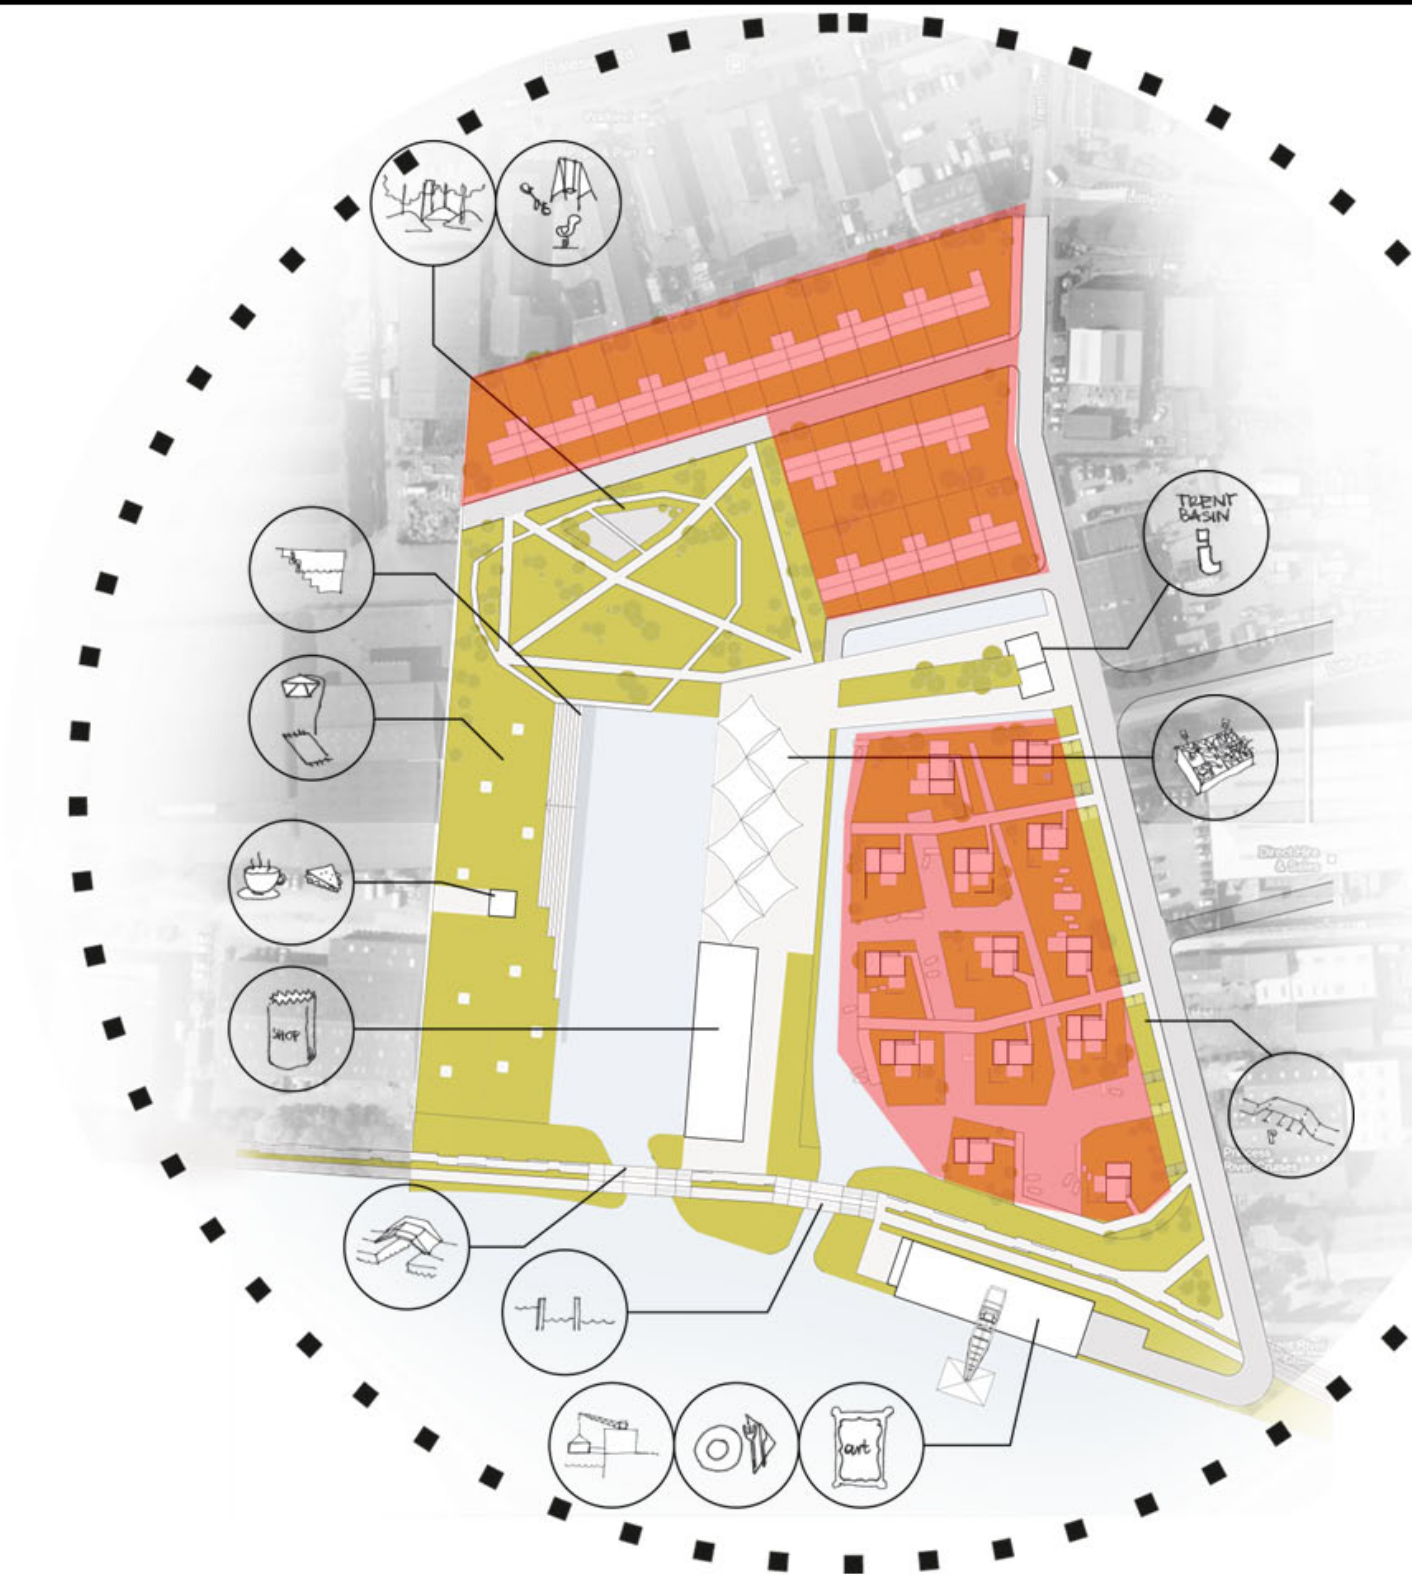



GARAGES



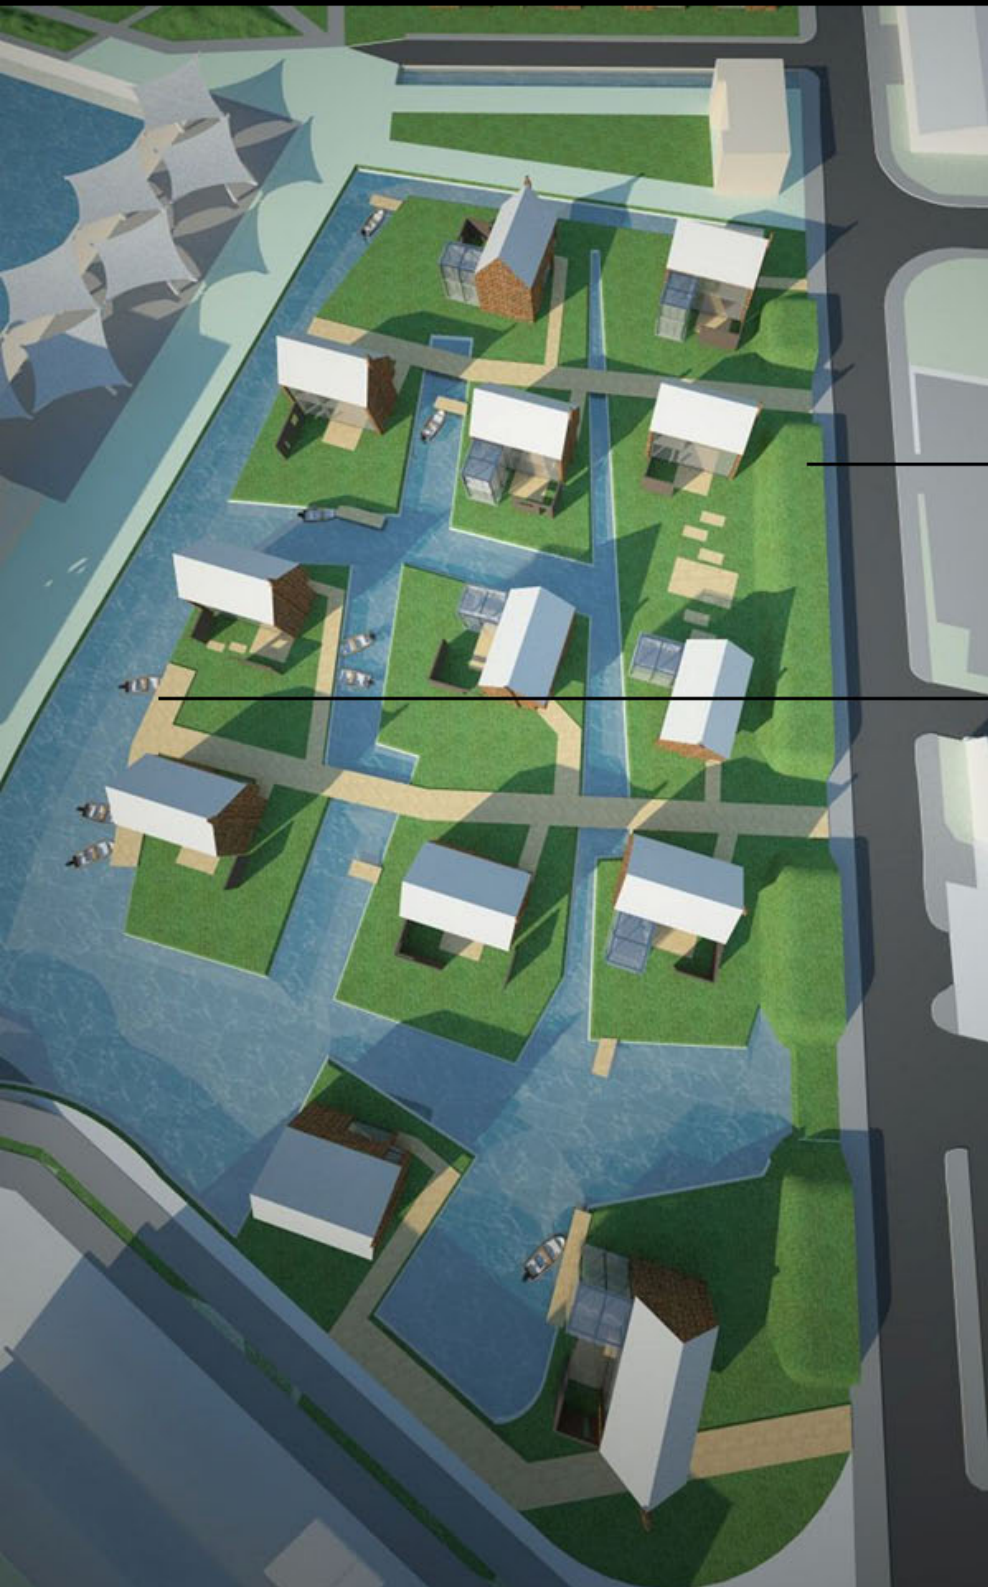


GARAGES

QUAYS



GARAGES




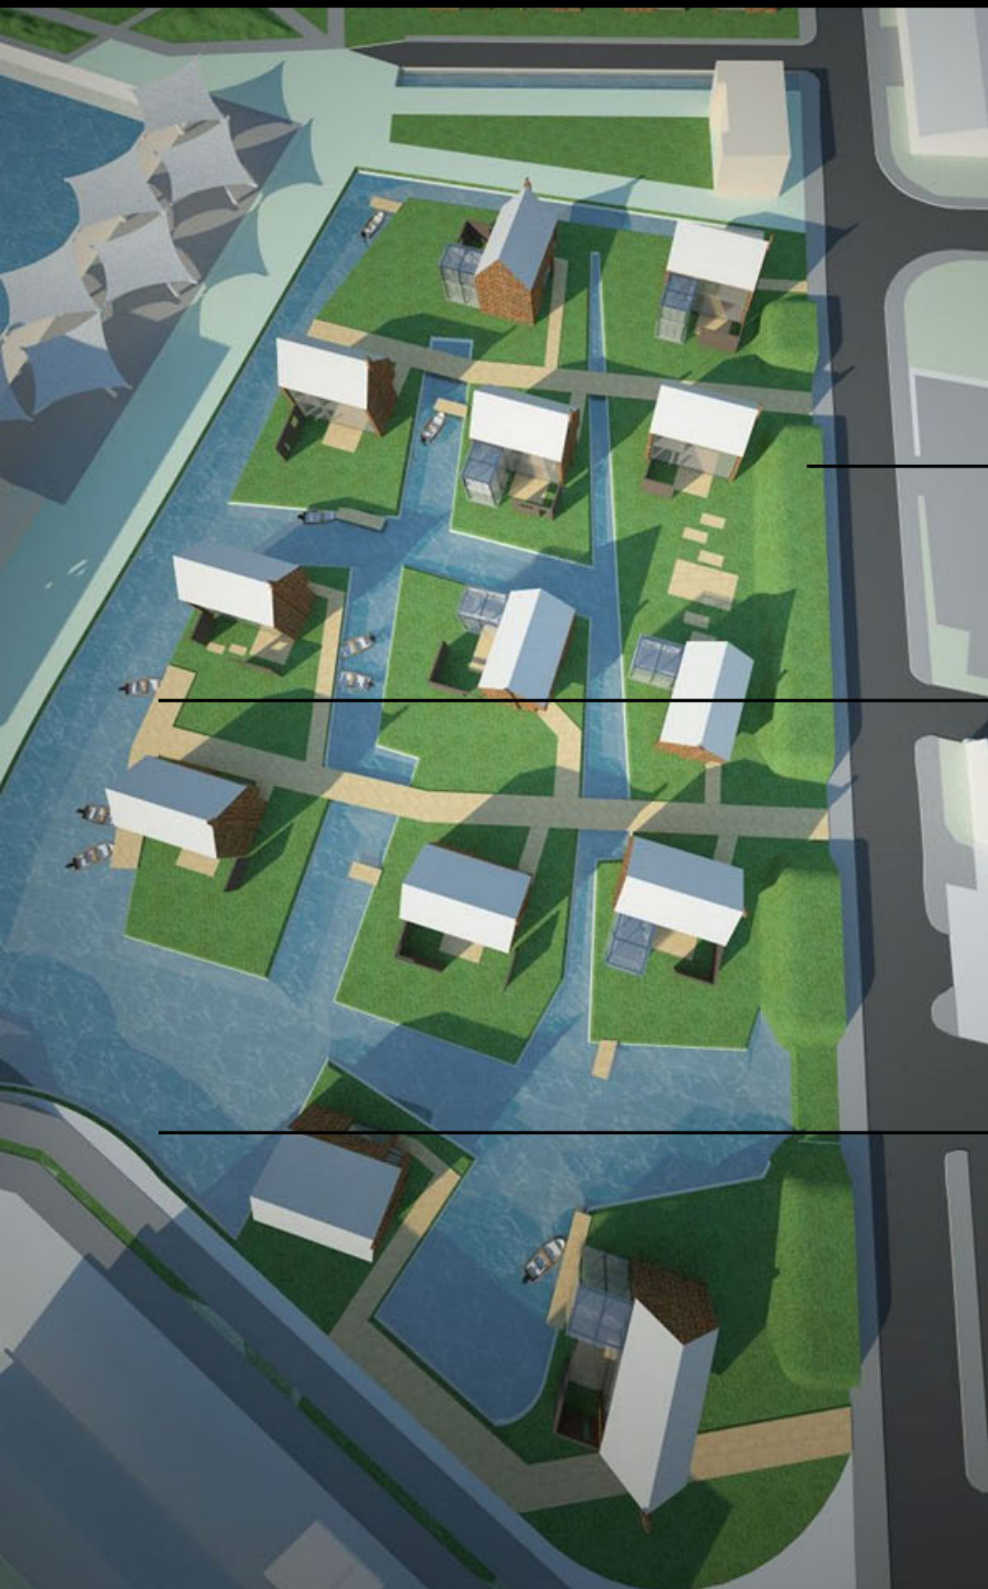

GARAGES

QUAYS

INDEPENDENT WATER
BASIN WITH LOCK

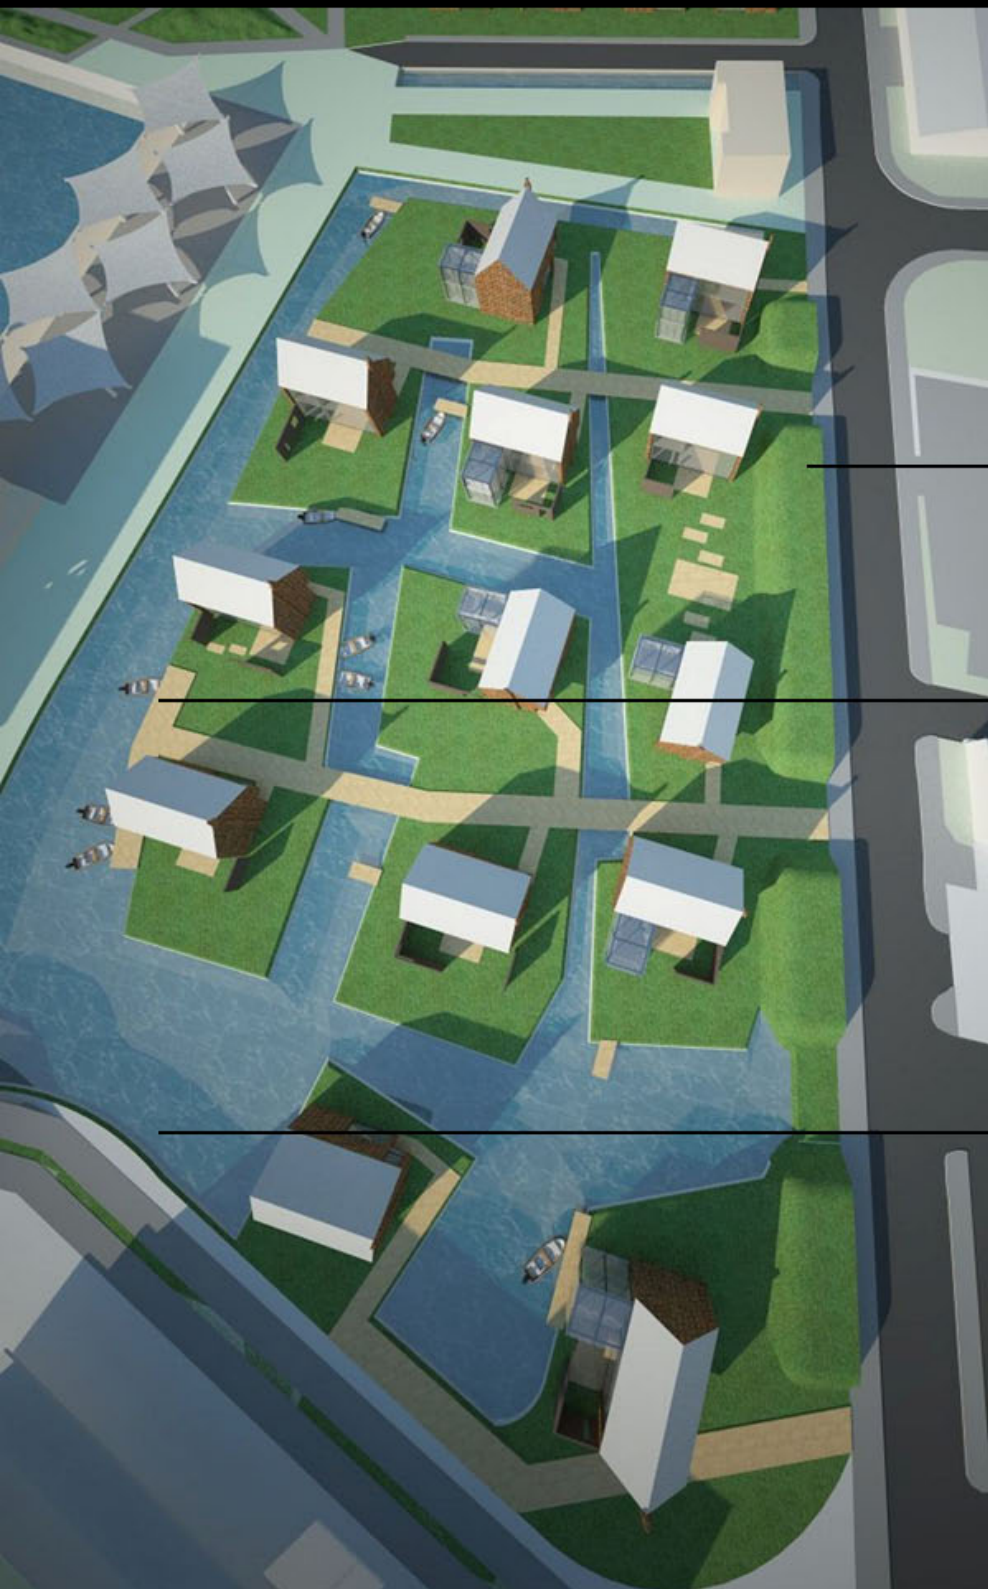




GARAGES



QUAYS

INDEPENDENT WATER



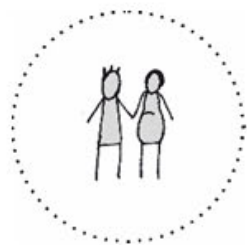










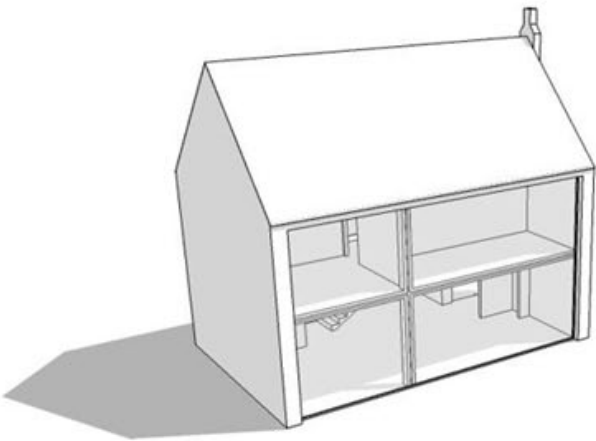
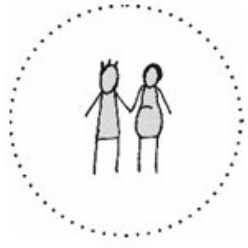



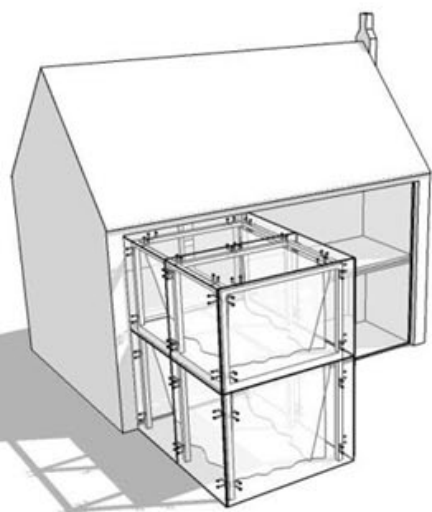
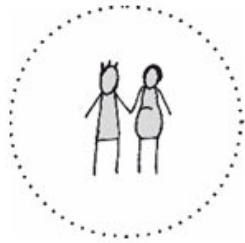





GROUND
FLOOR
1:200




FIRST
FLOOR
1:200

MEZZANINE
1:200

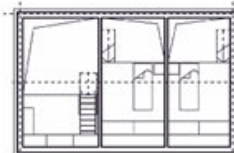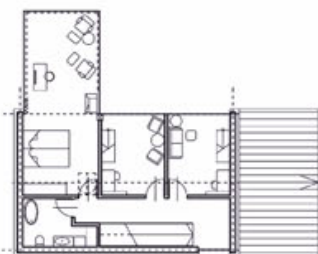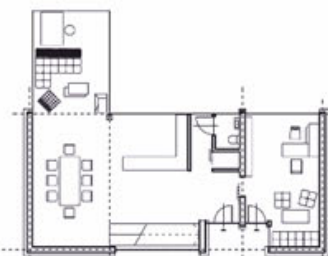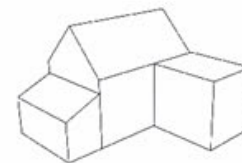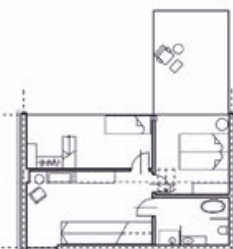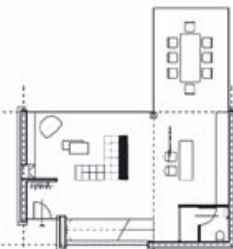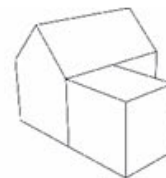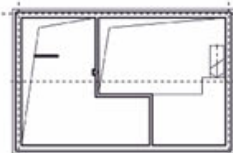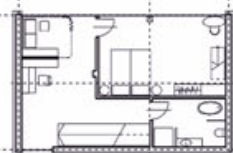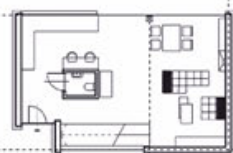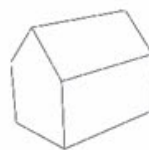

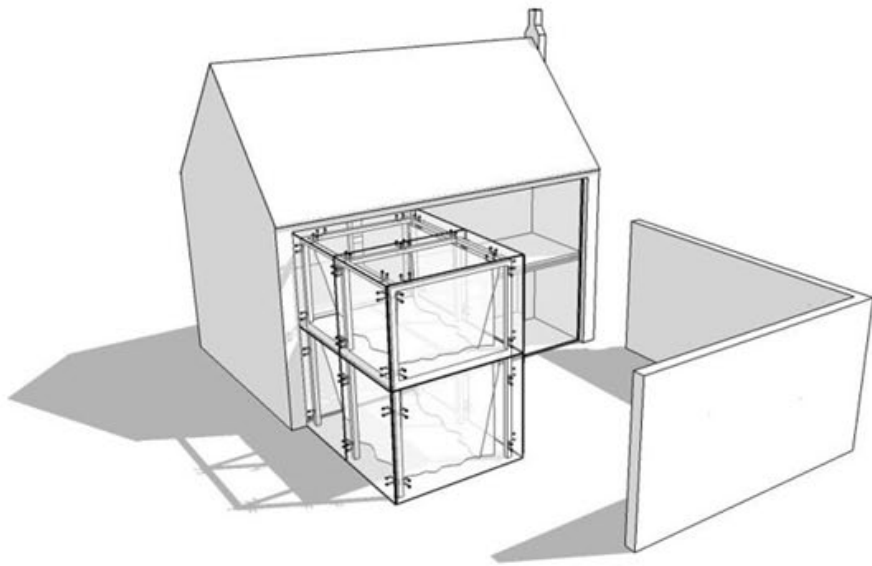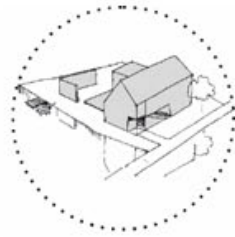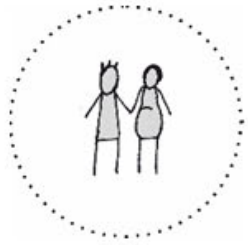


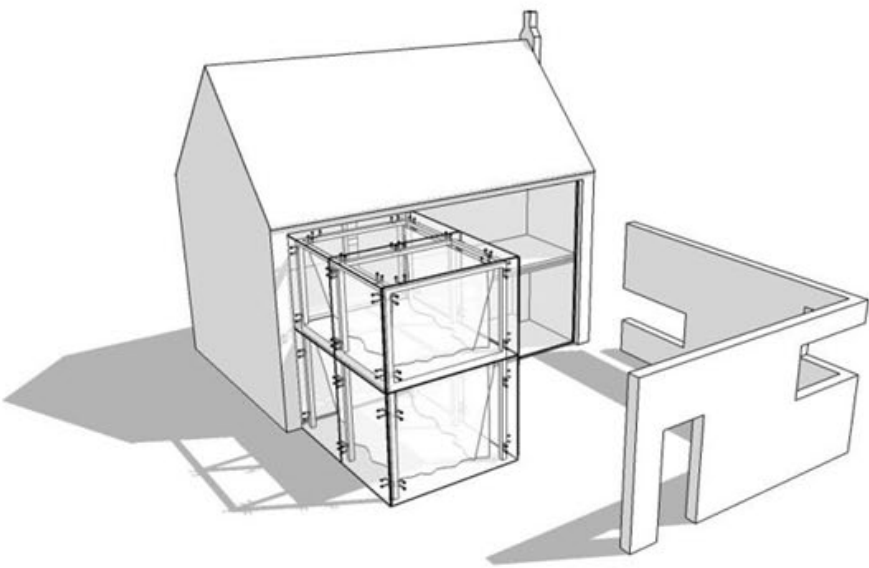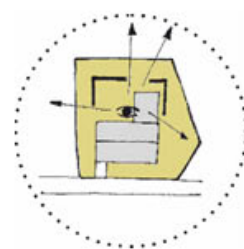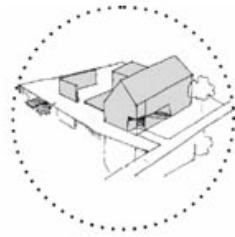

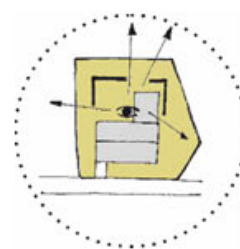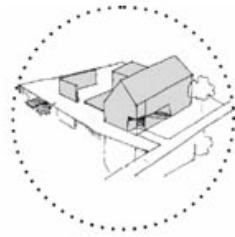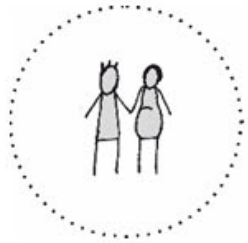


FLEXIBLE HOUSING
SYSTEM MATCHING
TO NEEDS OF
THE FAMILY.


EACH HOUSE
IS INDIVIDUAL.

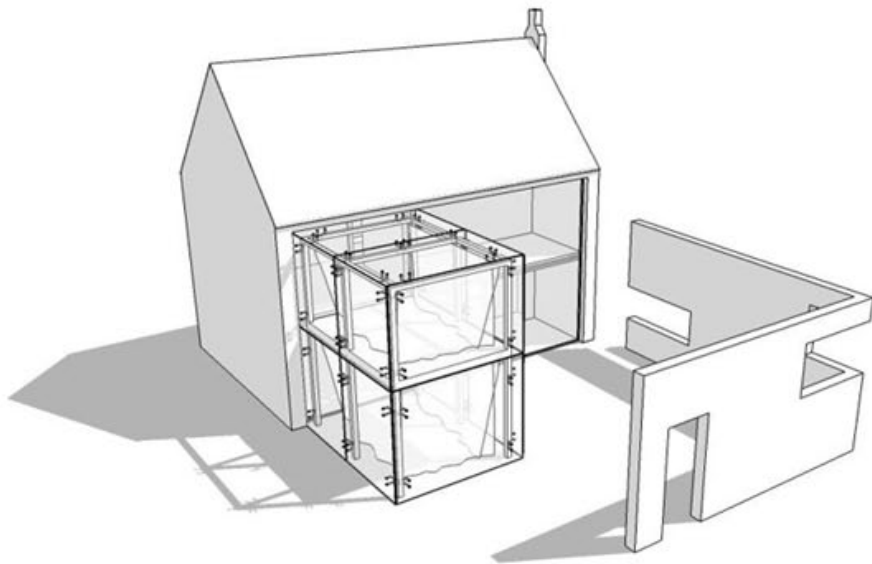


HEAT PUMP SYSTEM

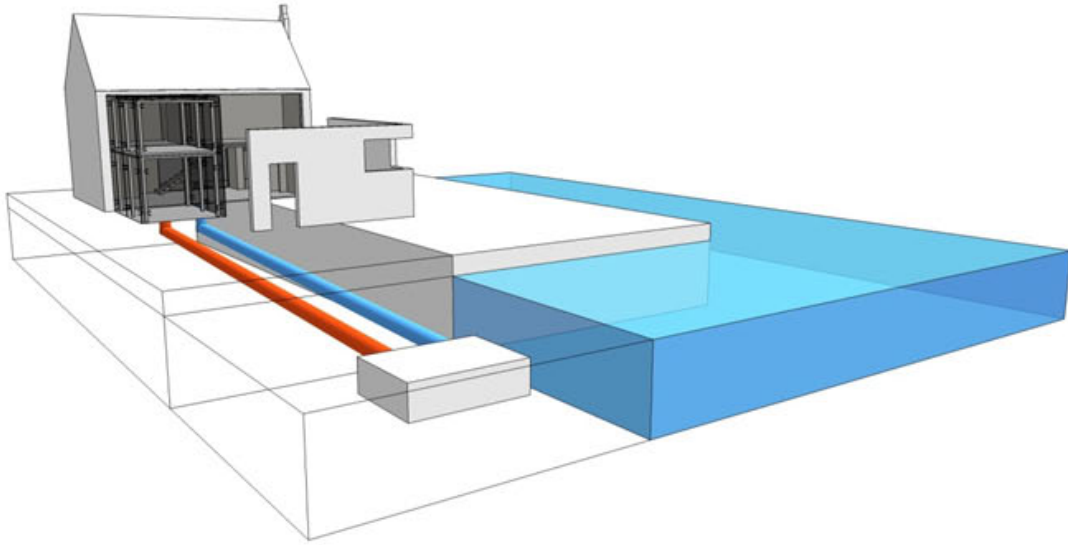


HEAT PUMP SYSTEM

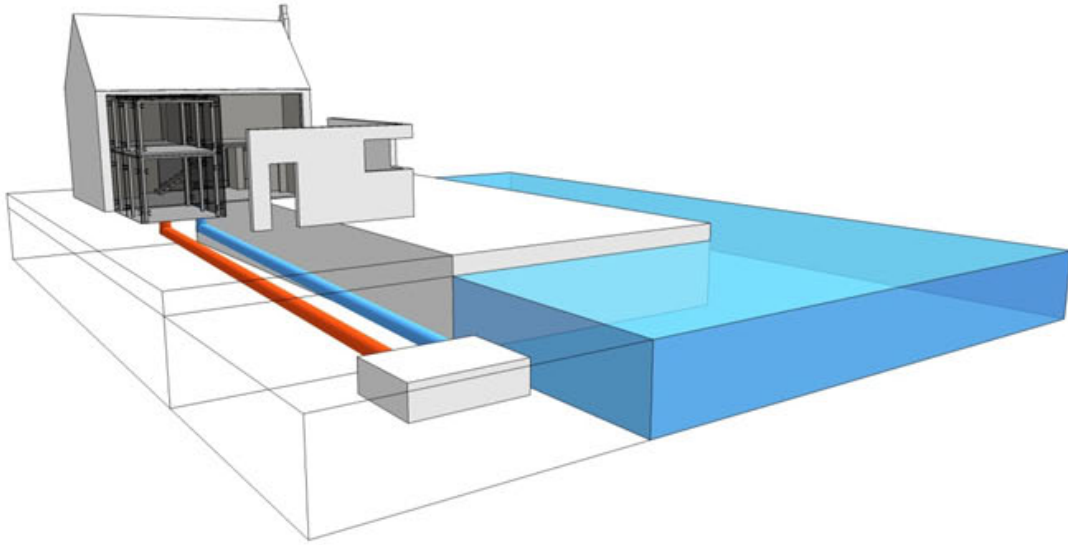


ENERGY RECOVERY VENTILATION SYSTEM

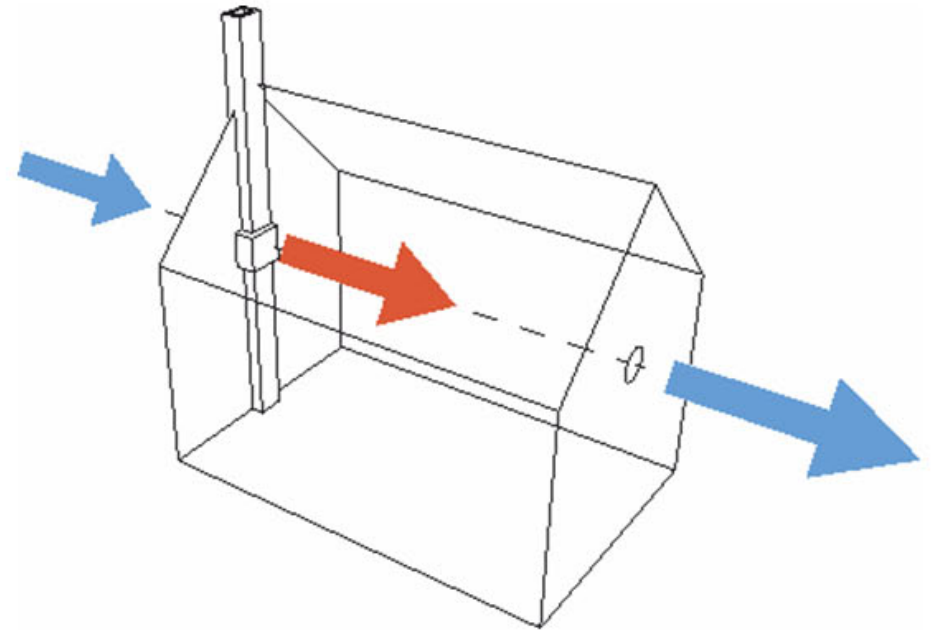


HEAT PUMP SYSTEM

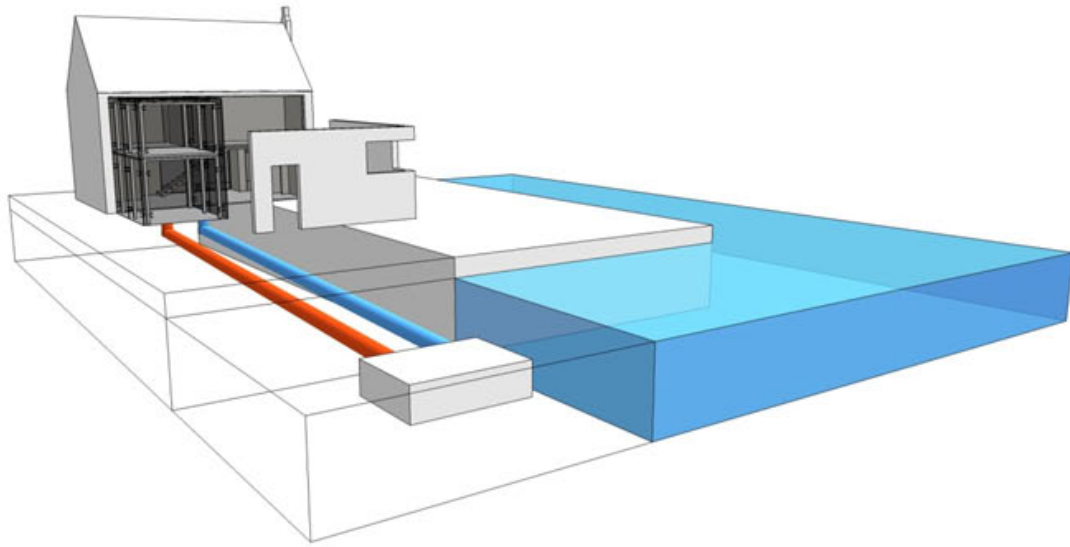


ENERGY RECOVERY VENTILATION SYSTEM

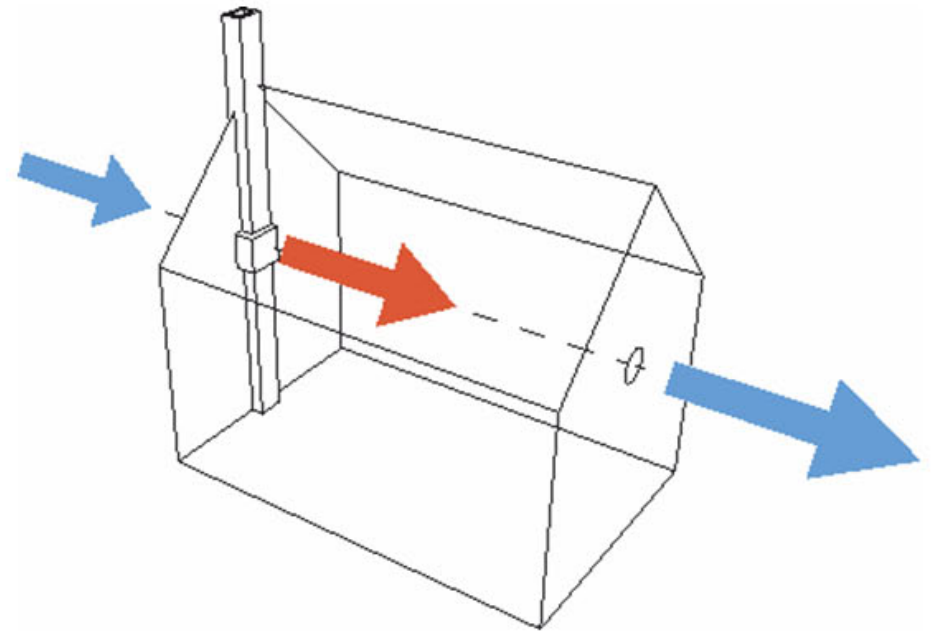


CONSTRUCTION DETAILS

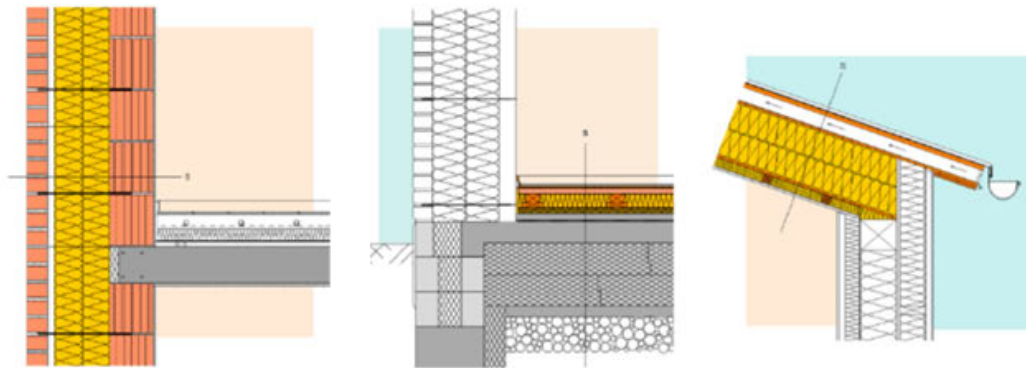


HEAT PUMP SYSTEM

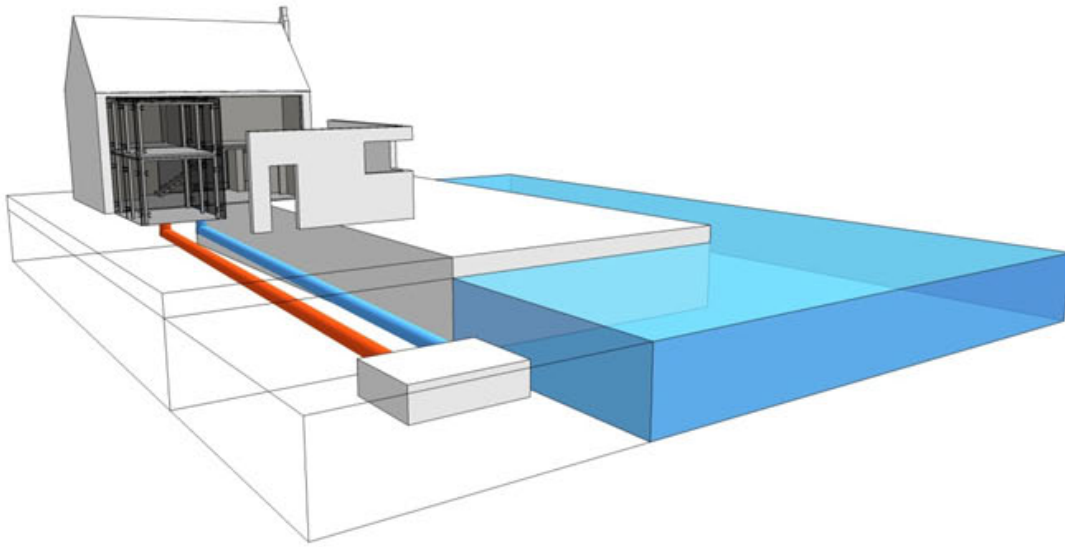

ENERGY RECOVERY VENTILATION SYSTEM

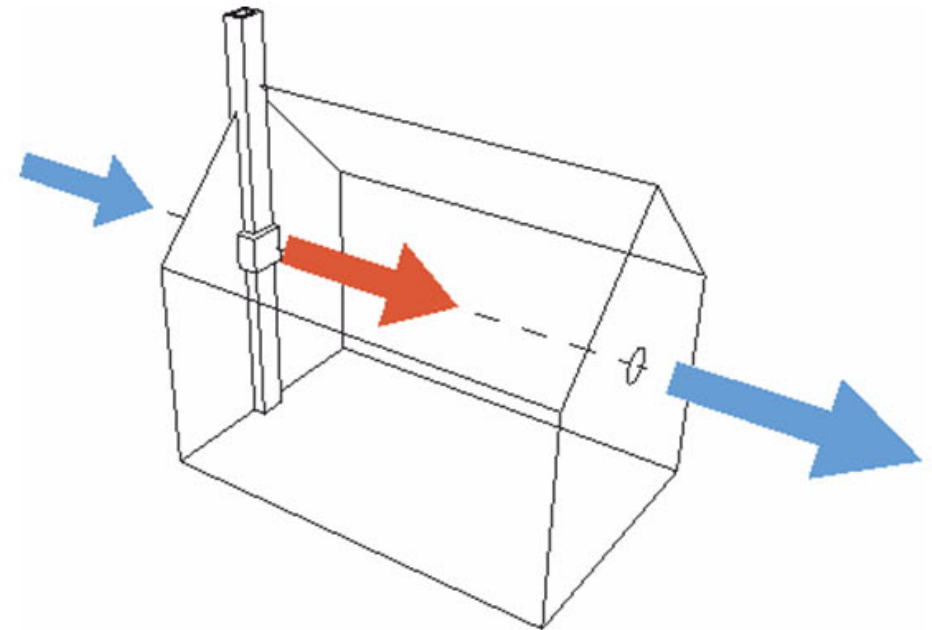

CONSTRUCTION DETAILS

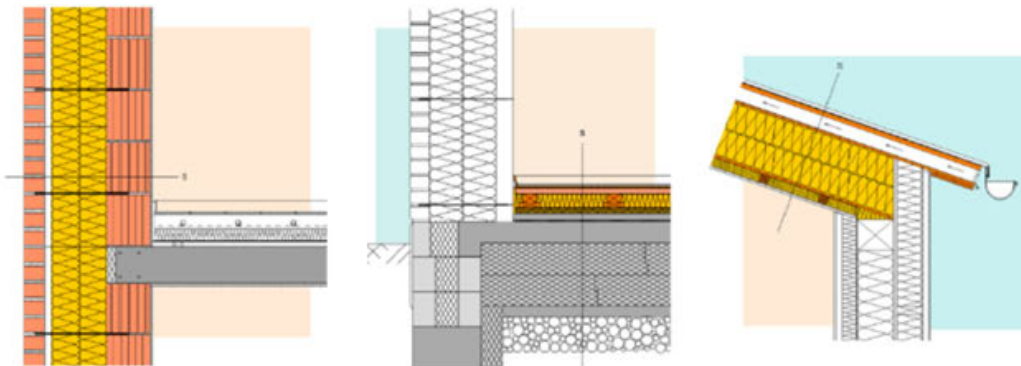



THANK YOU FOR YOUR
ATTENTION

