




ISOVER Multi-Comfort House Students Contest 2010

# "ALL INCLUSIVE"

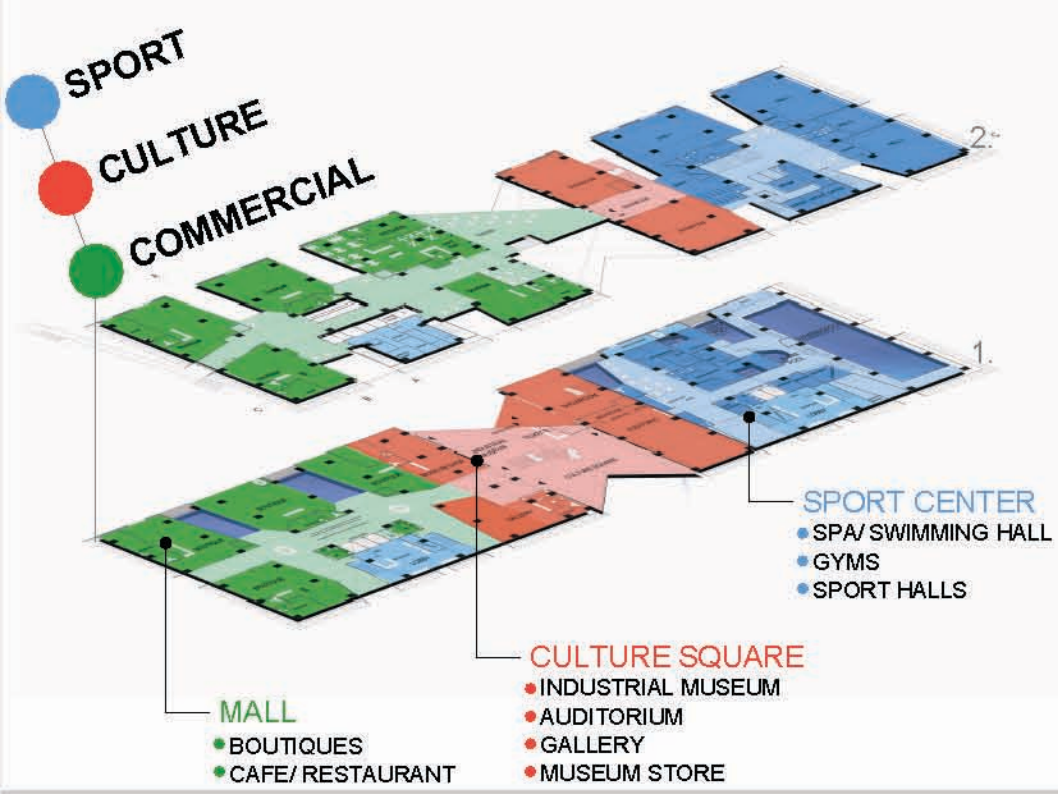


Juha Märsy & Niko Mähönen

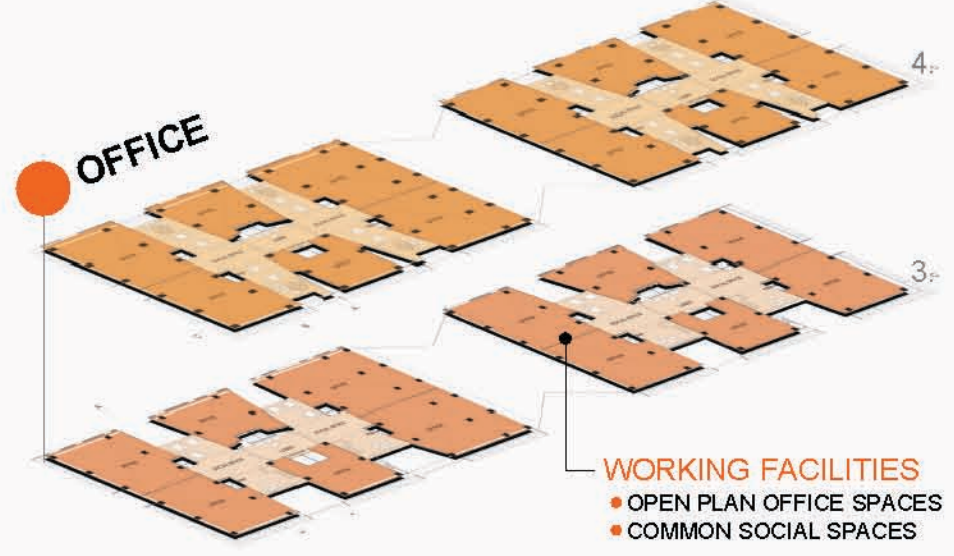


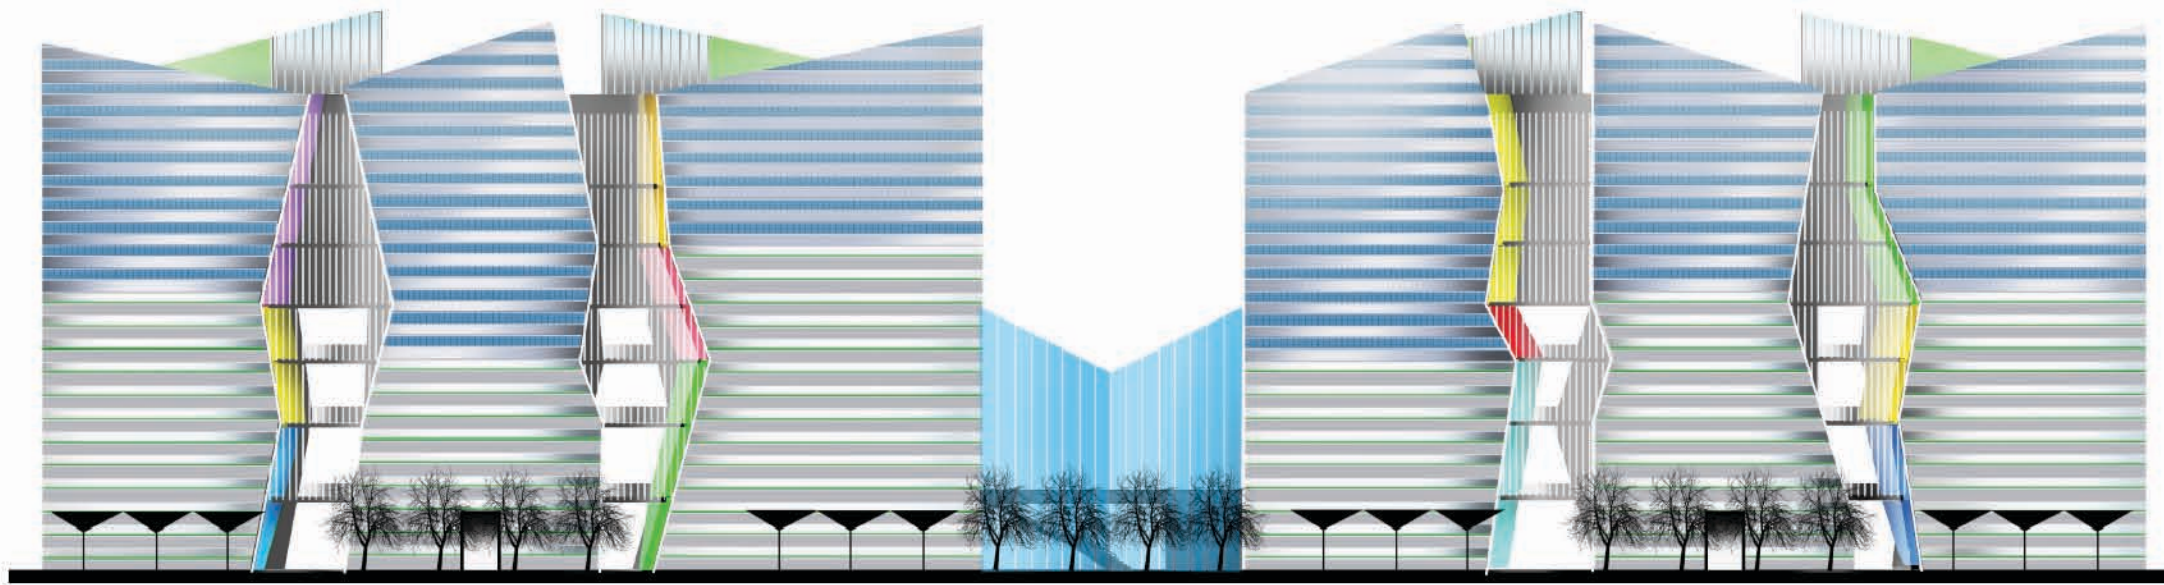



SOUTH  
FASADE 1:500

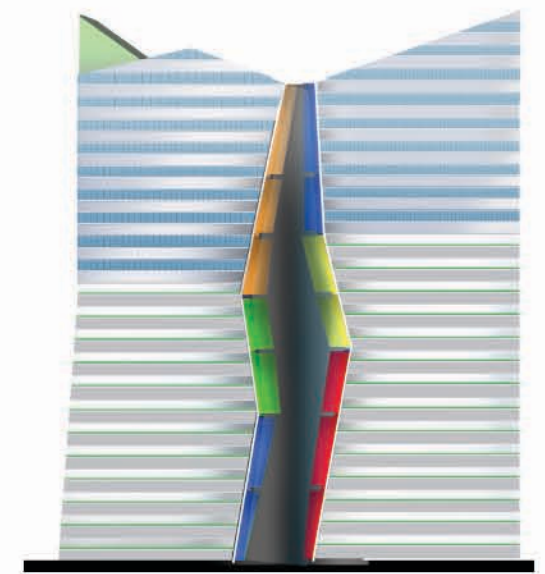

EAST & WEST  
FASADES 1:500

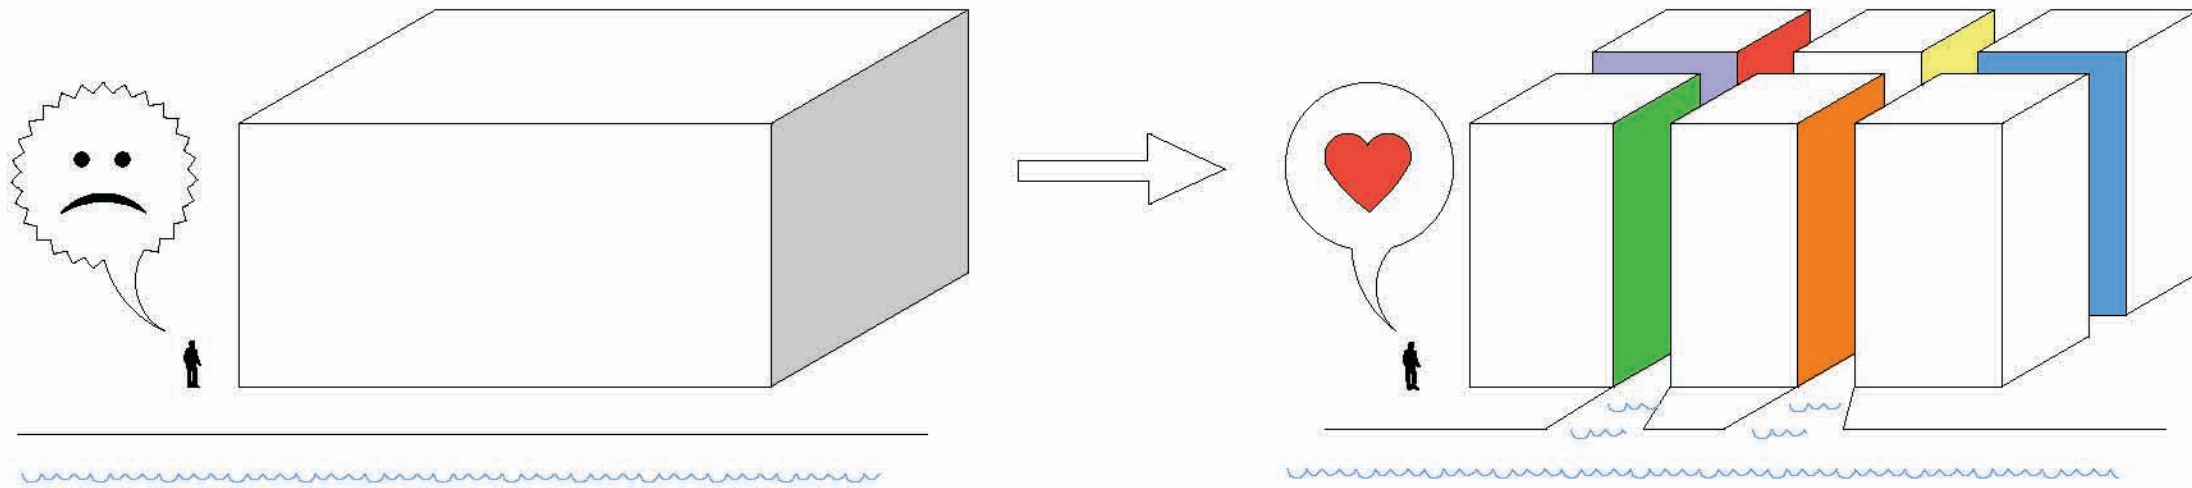


NORTH  
FASADE 1:500

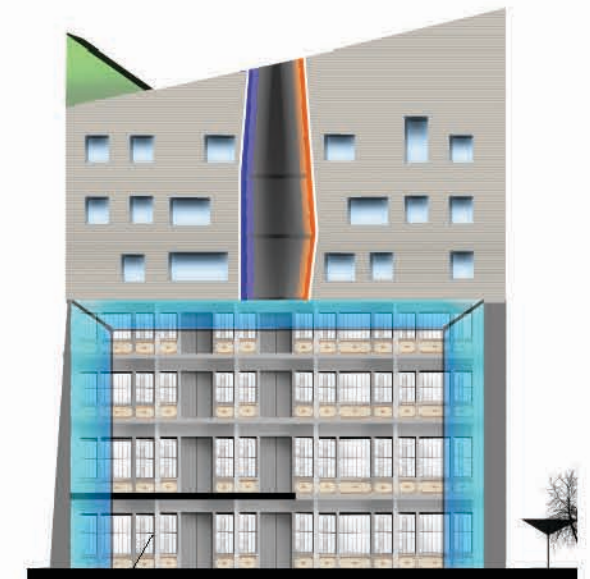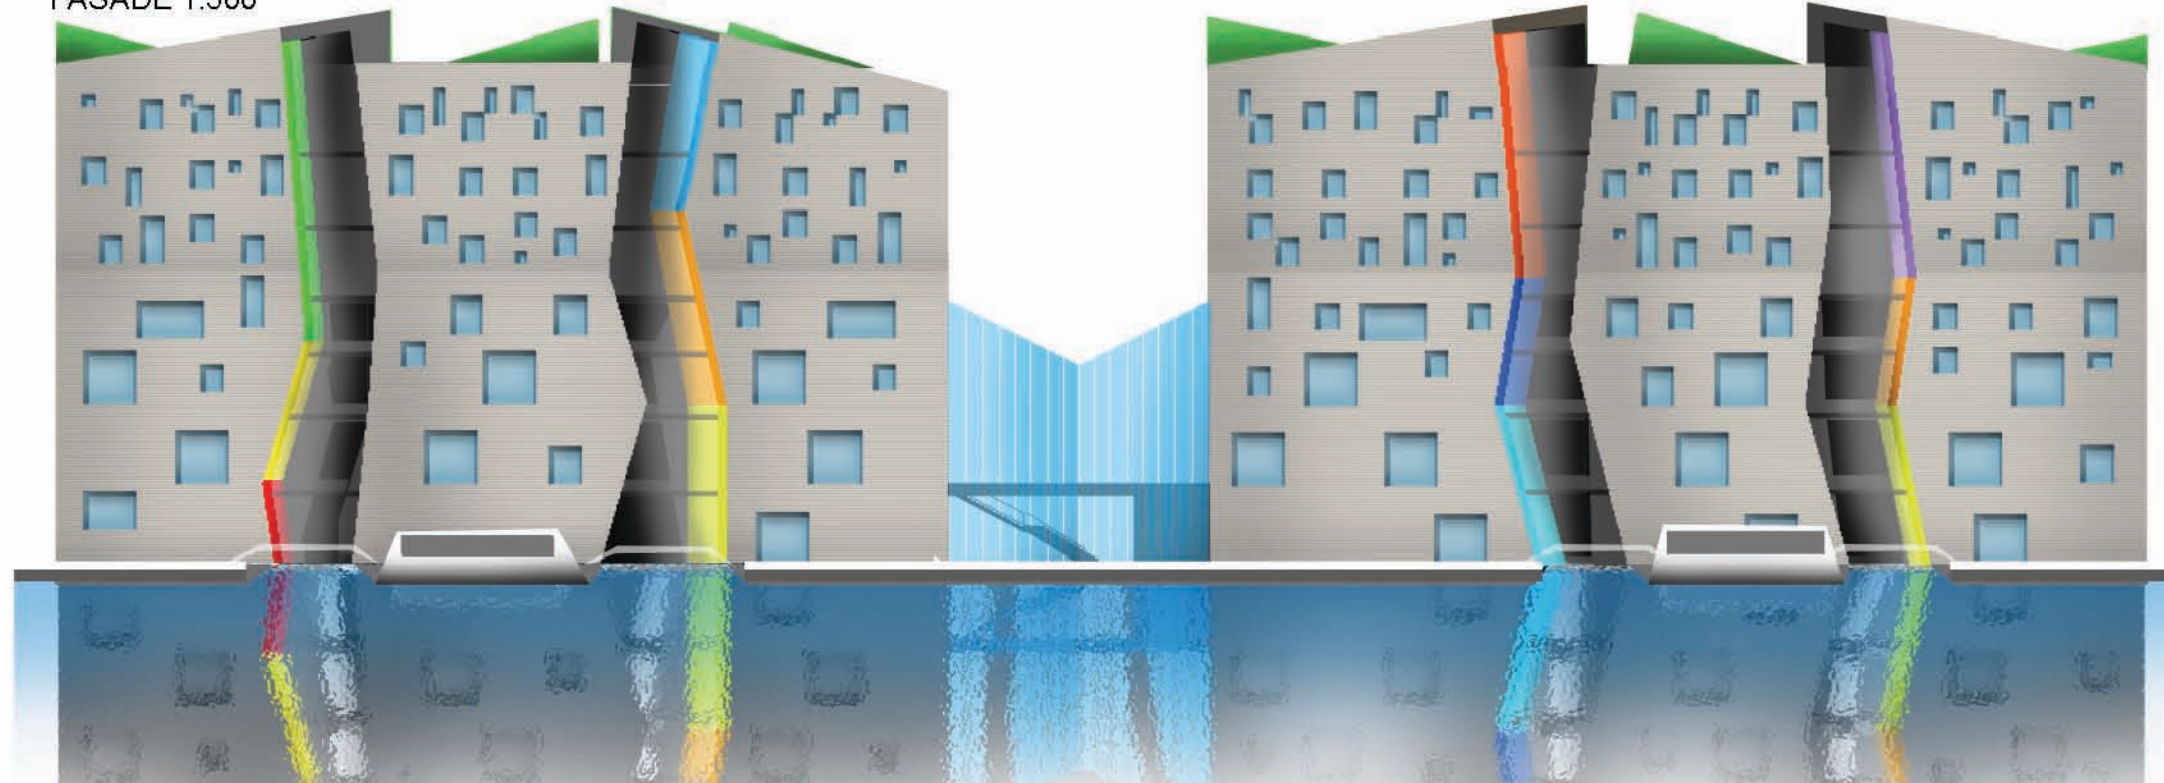


"CULTURE SQUARE"  
FASADES 1:500

RESTORATED FACADE

2.

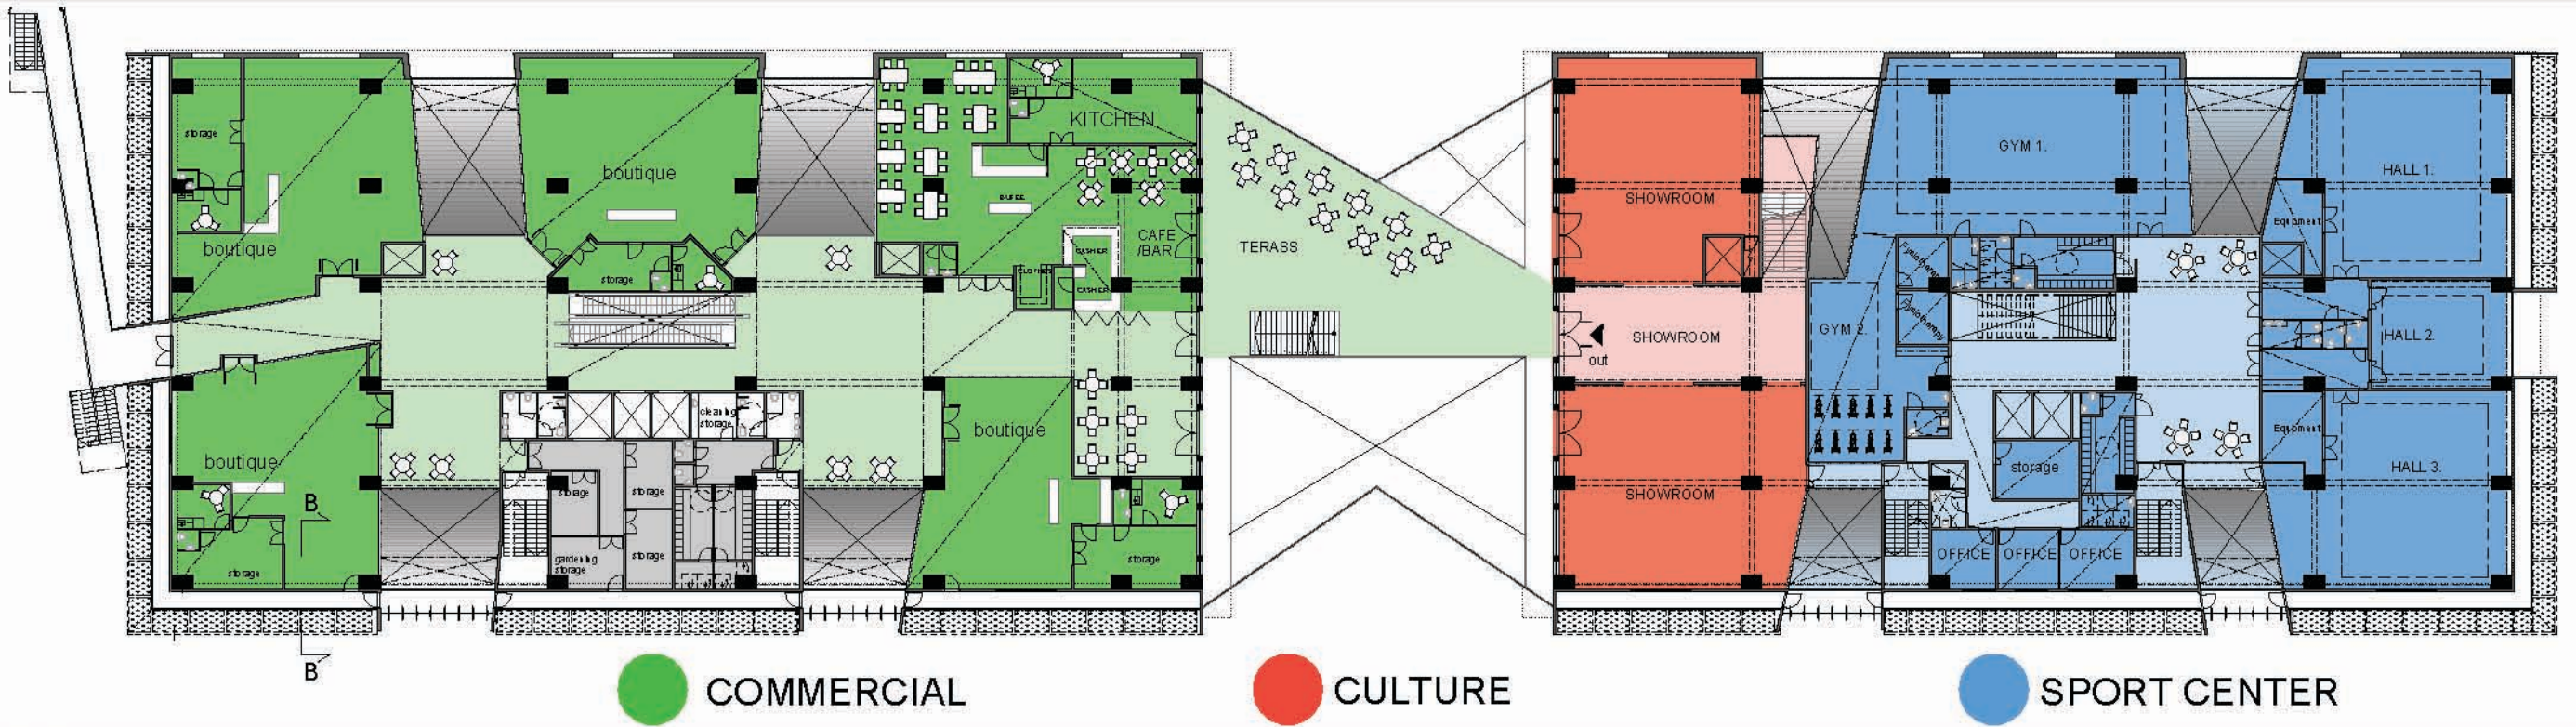

1.

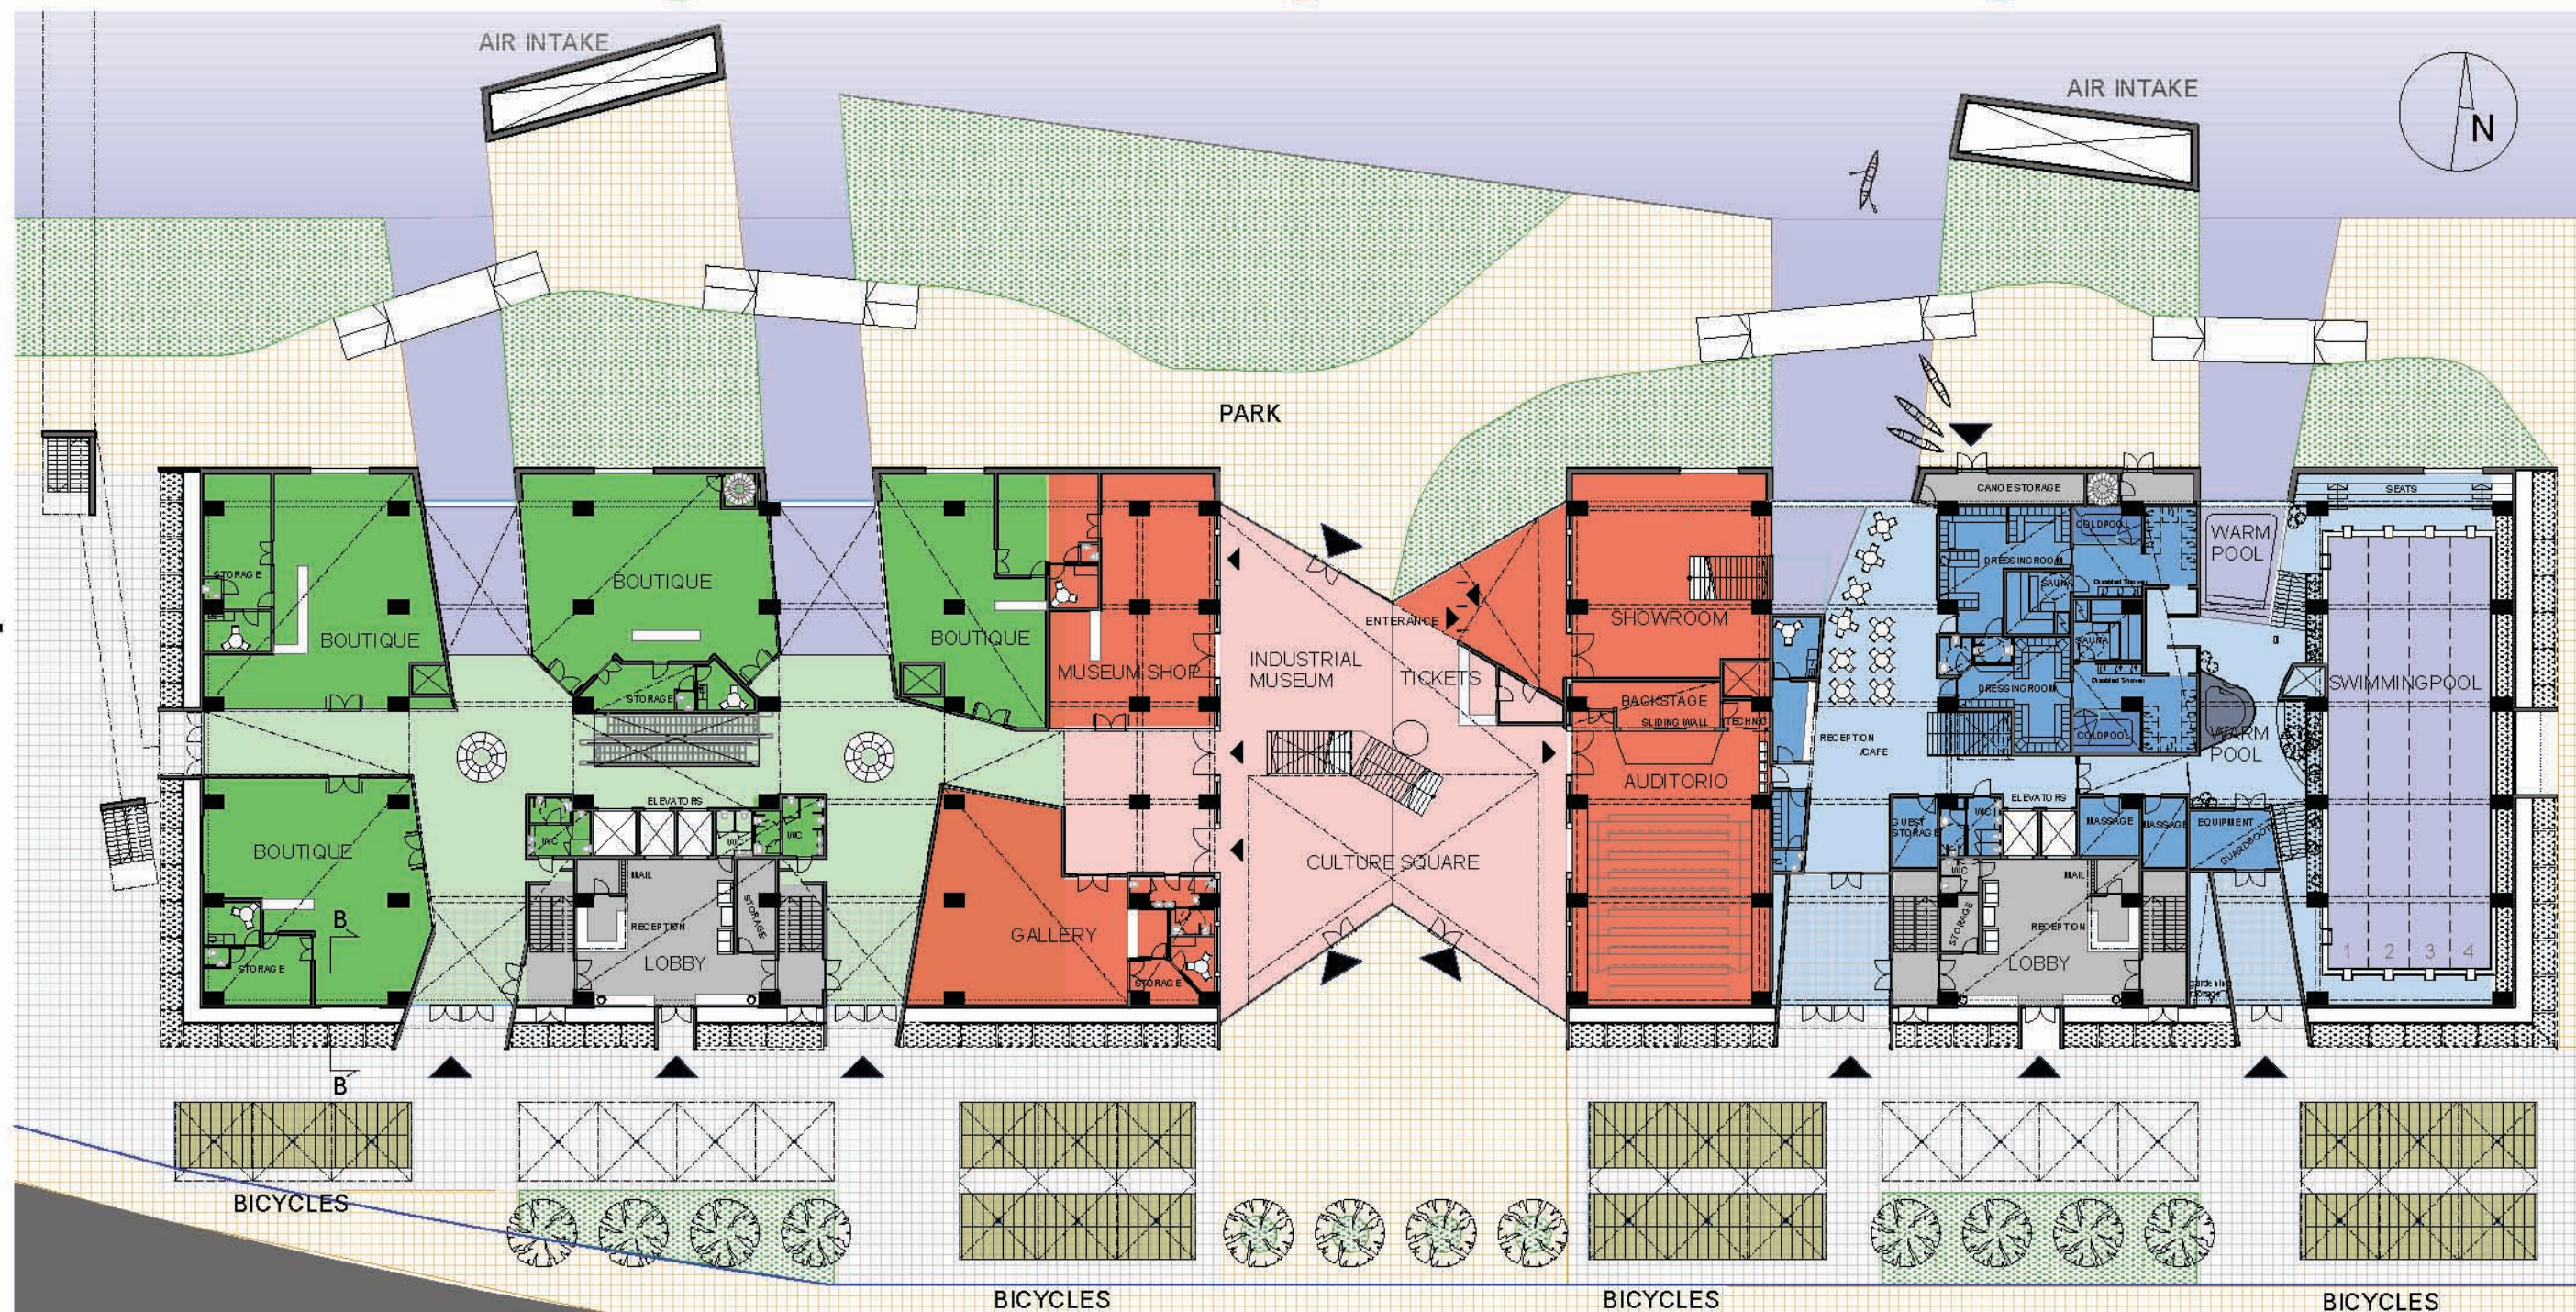

"ALL INCLUSIVE"

PLANS - PUBLIC SPACES

Juha Märsy & Niko Mähönen FIN

ENTRANCE



"ALL INCLUSIVE"

PUBLIC SPACES



SPORT CENTER





CULTURE SQUARE


Juha Märsy & Niko Mähönen FIN






"ALL INCLUSIVE"

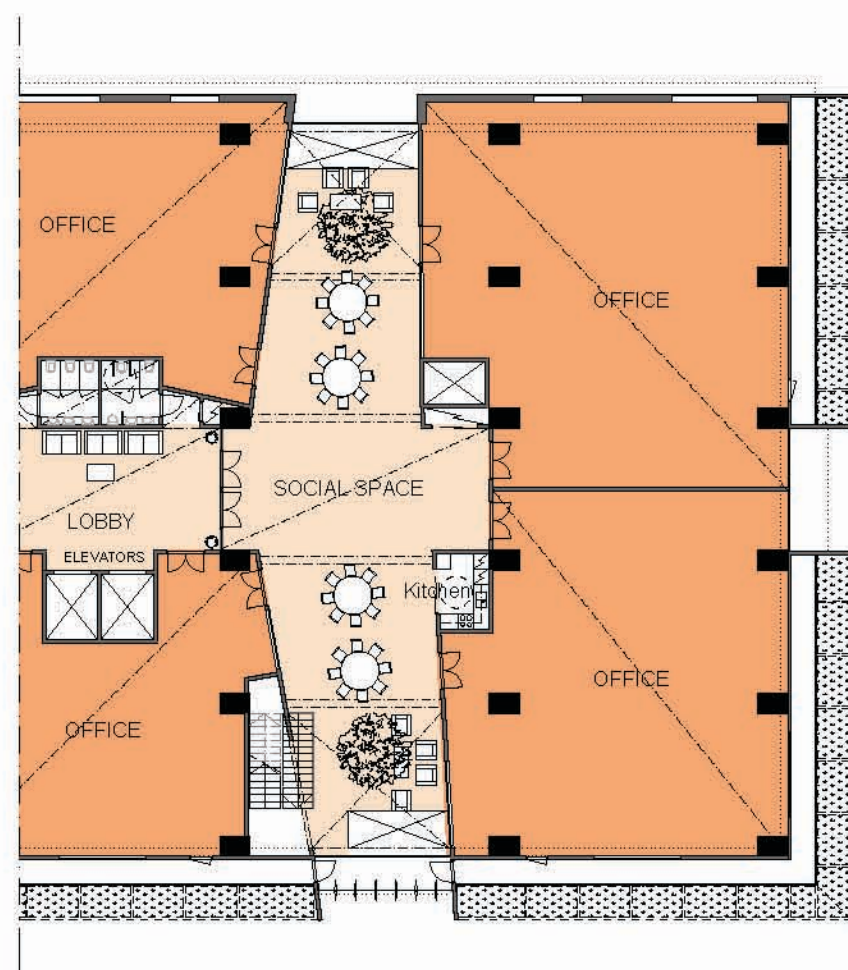
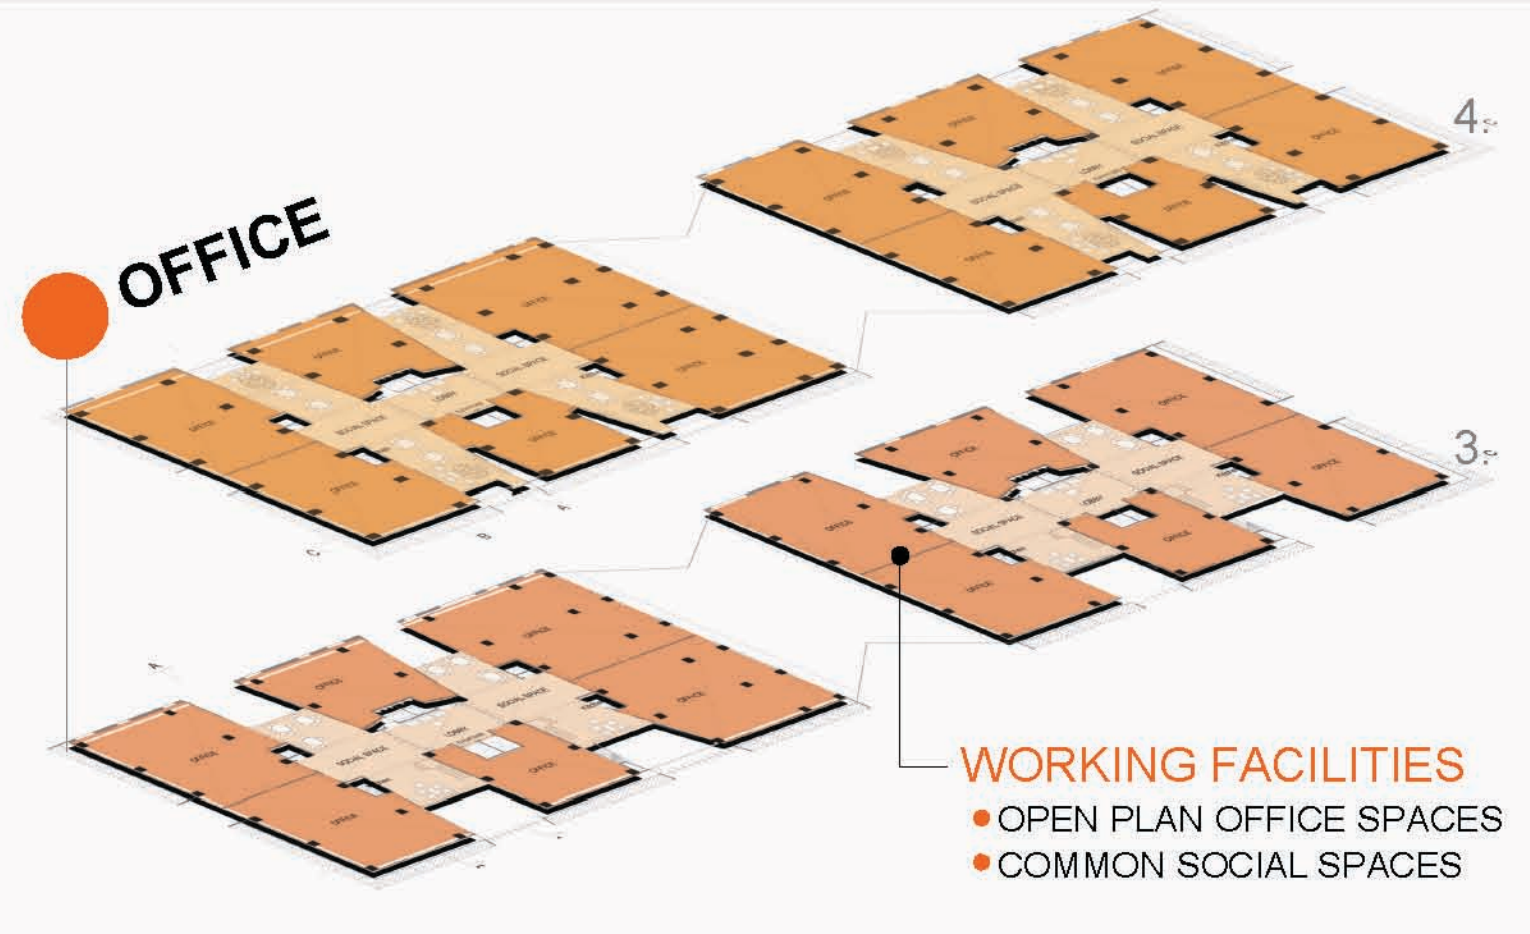


3.

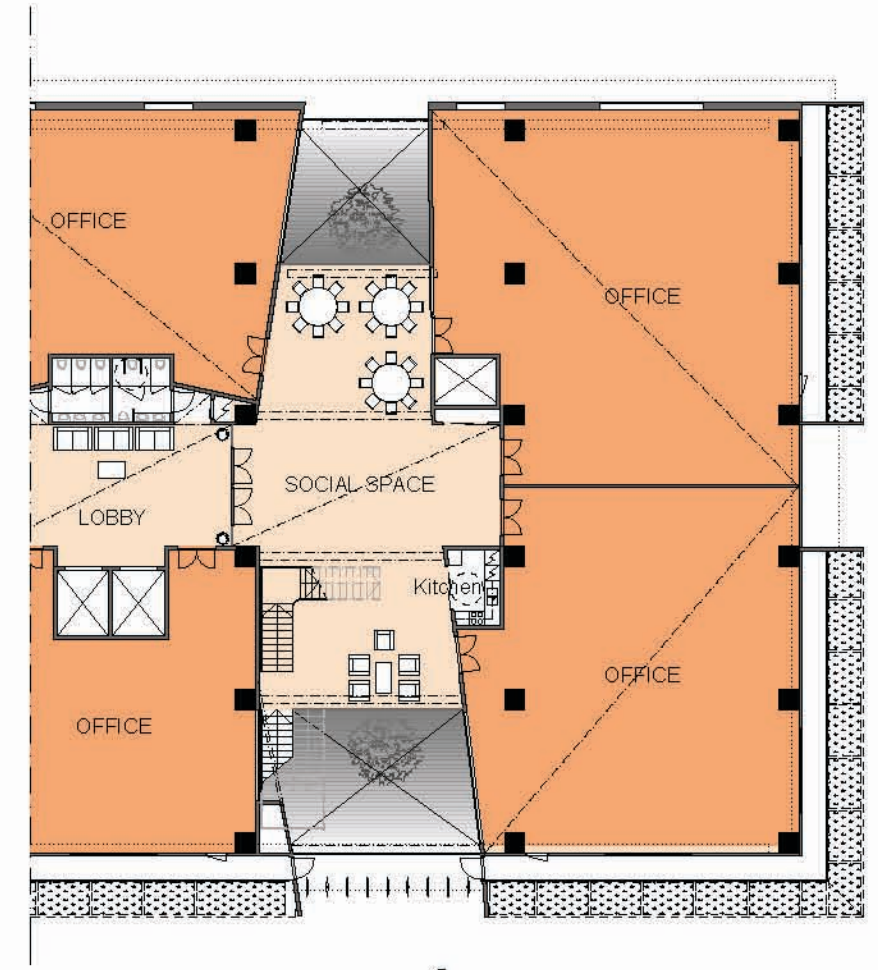


4.

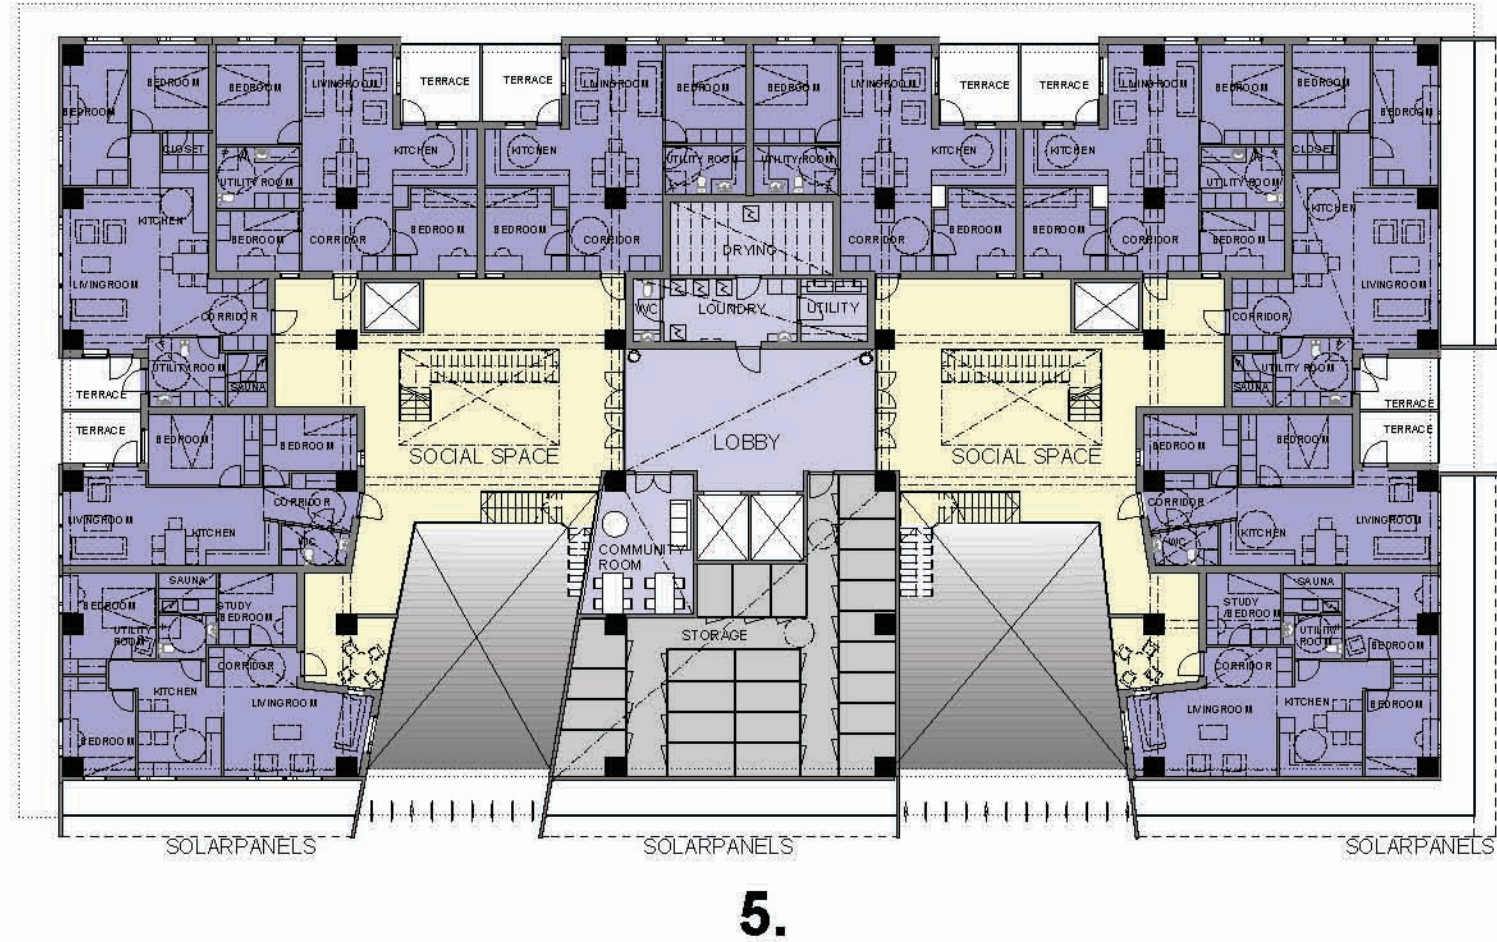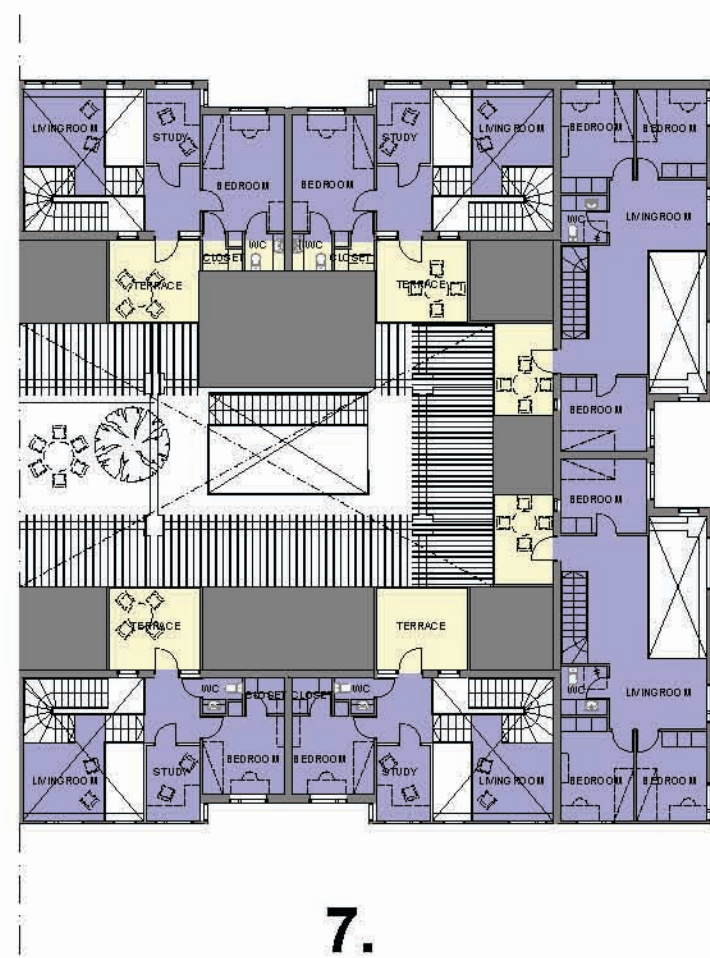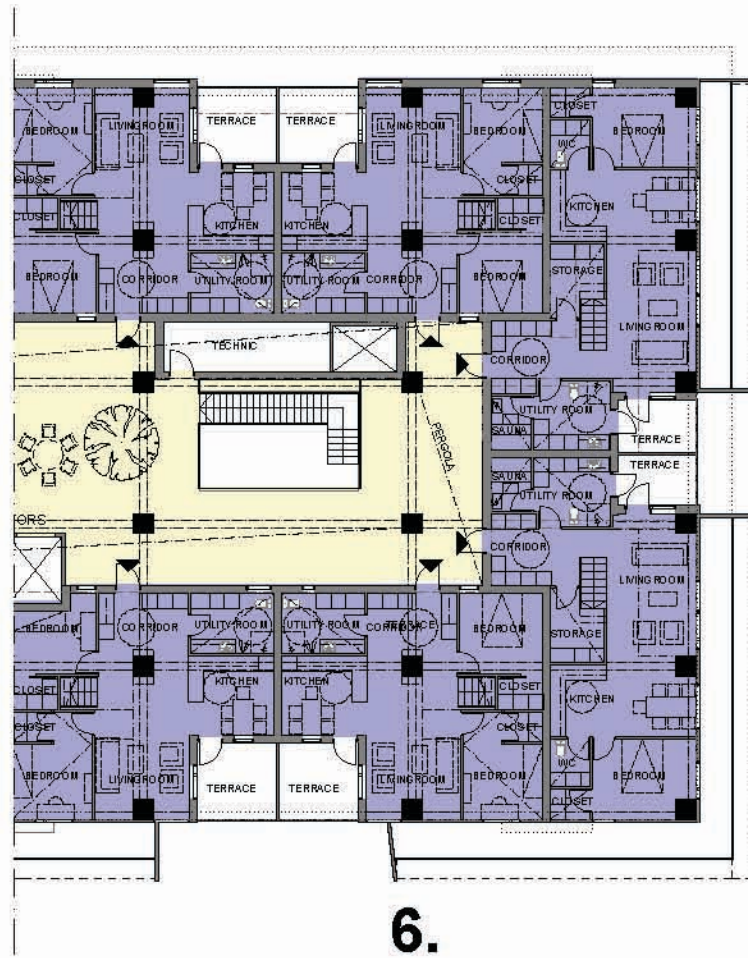


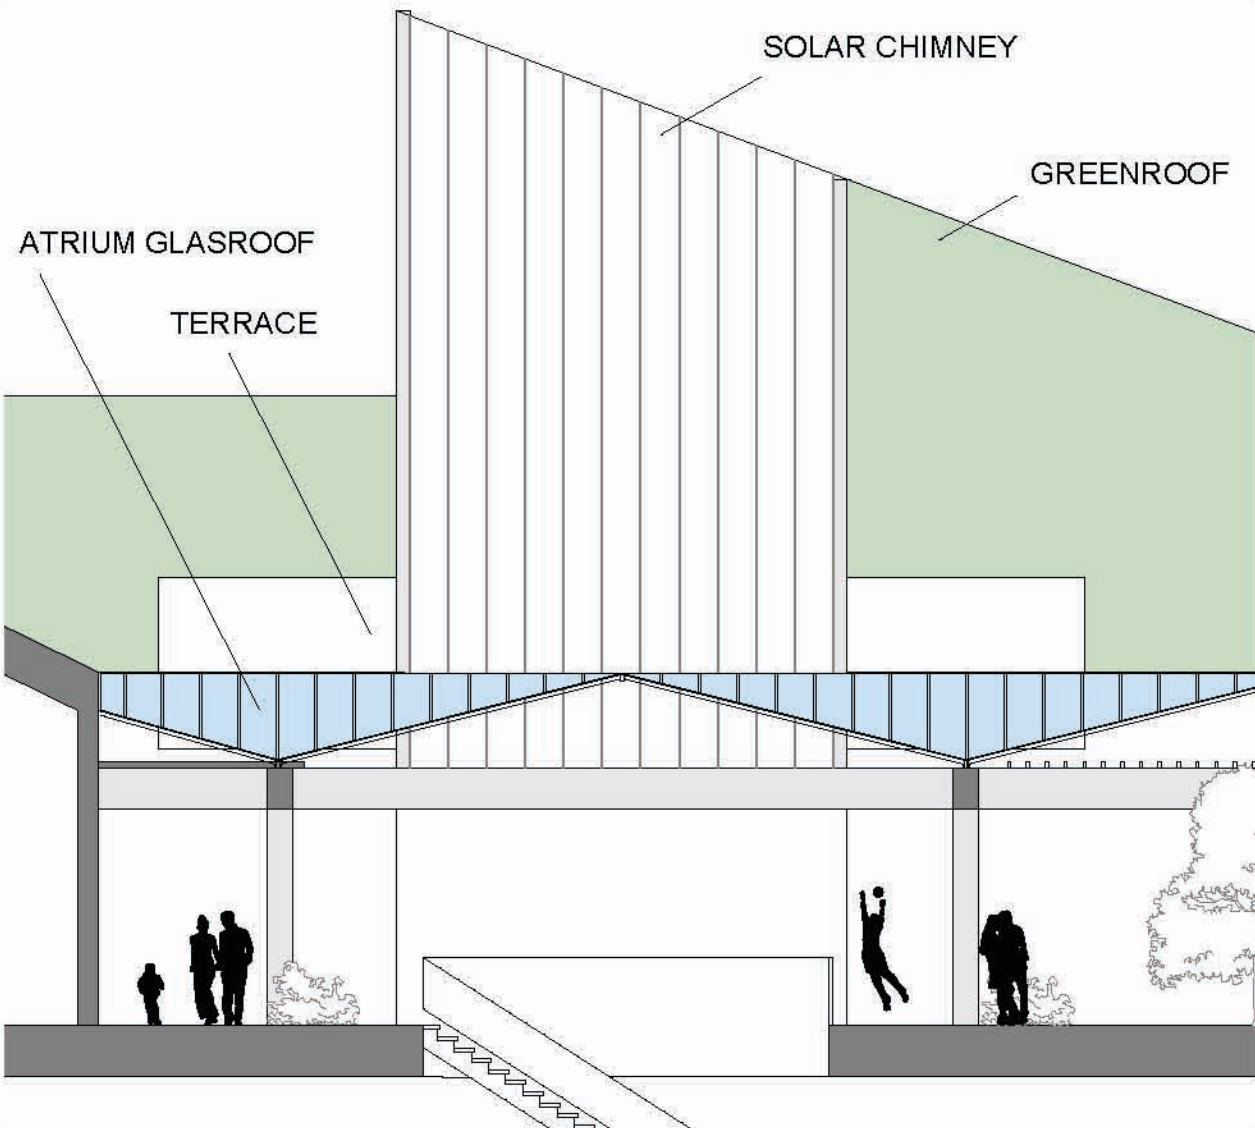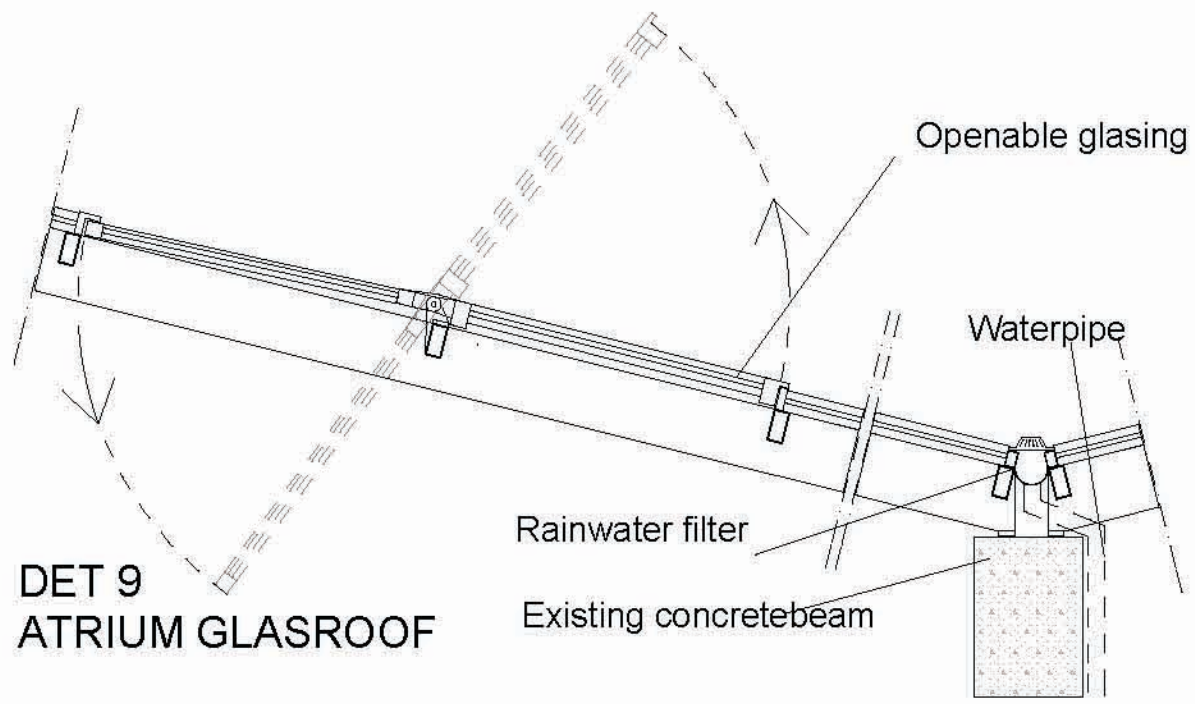





FUNCTIONS OF BUILDING

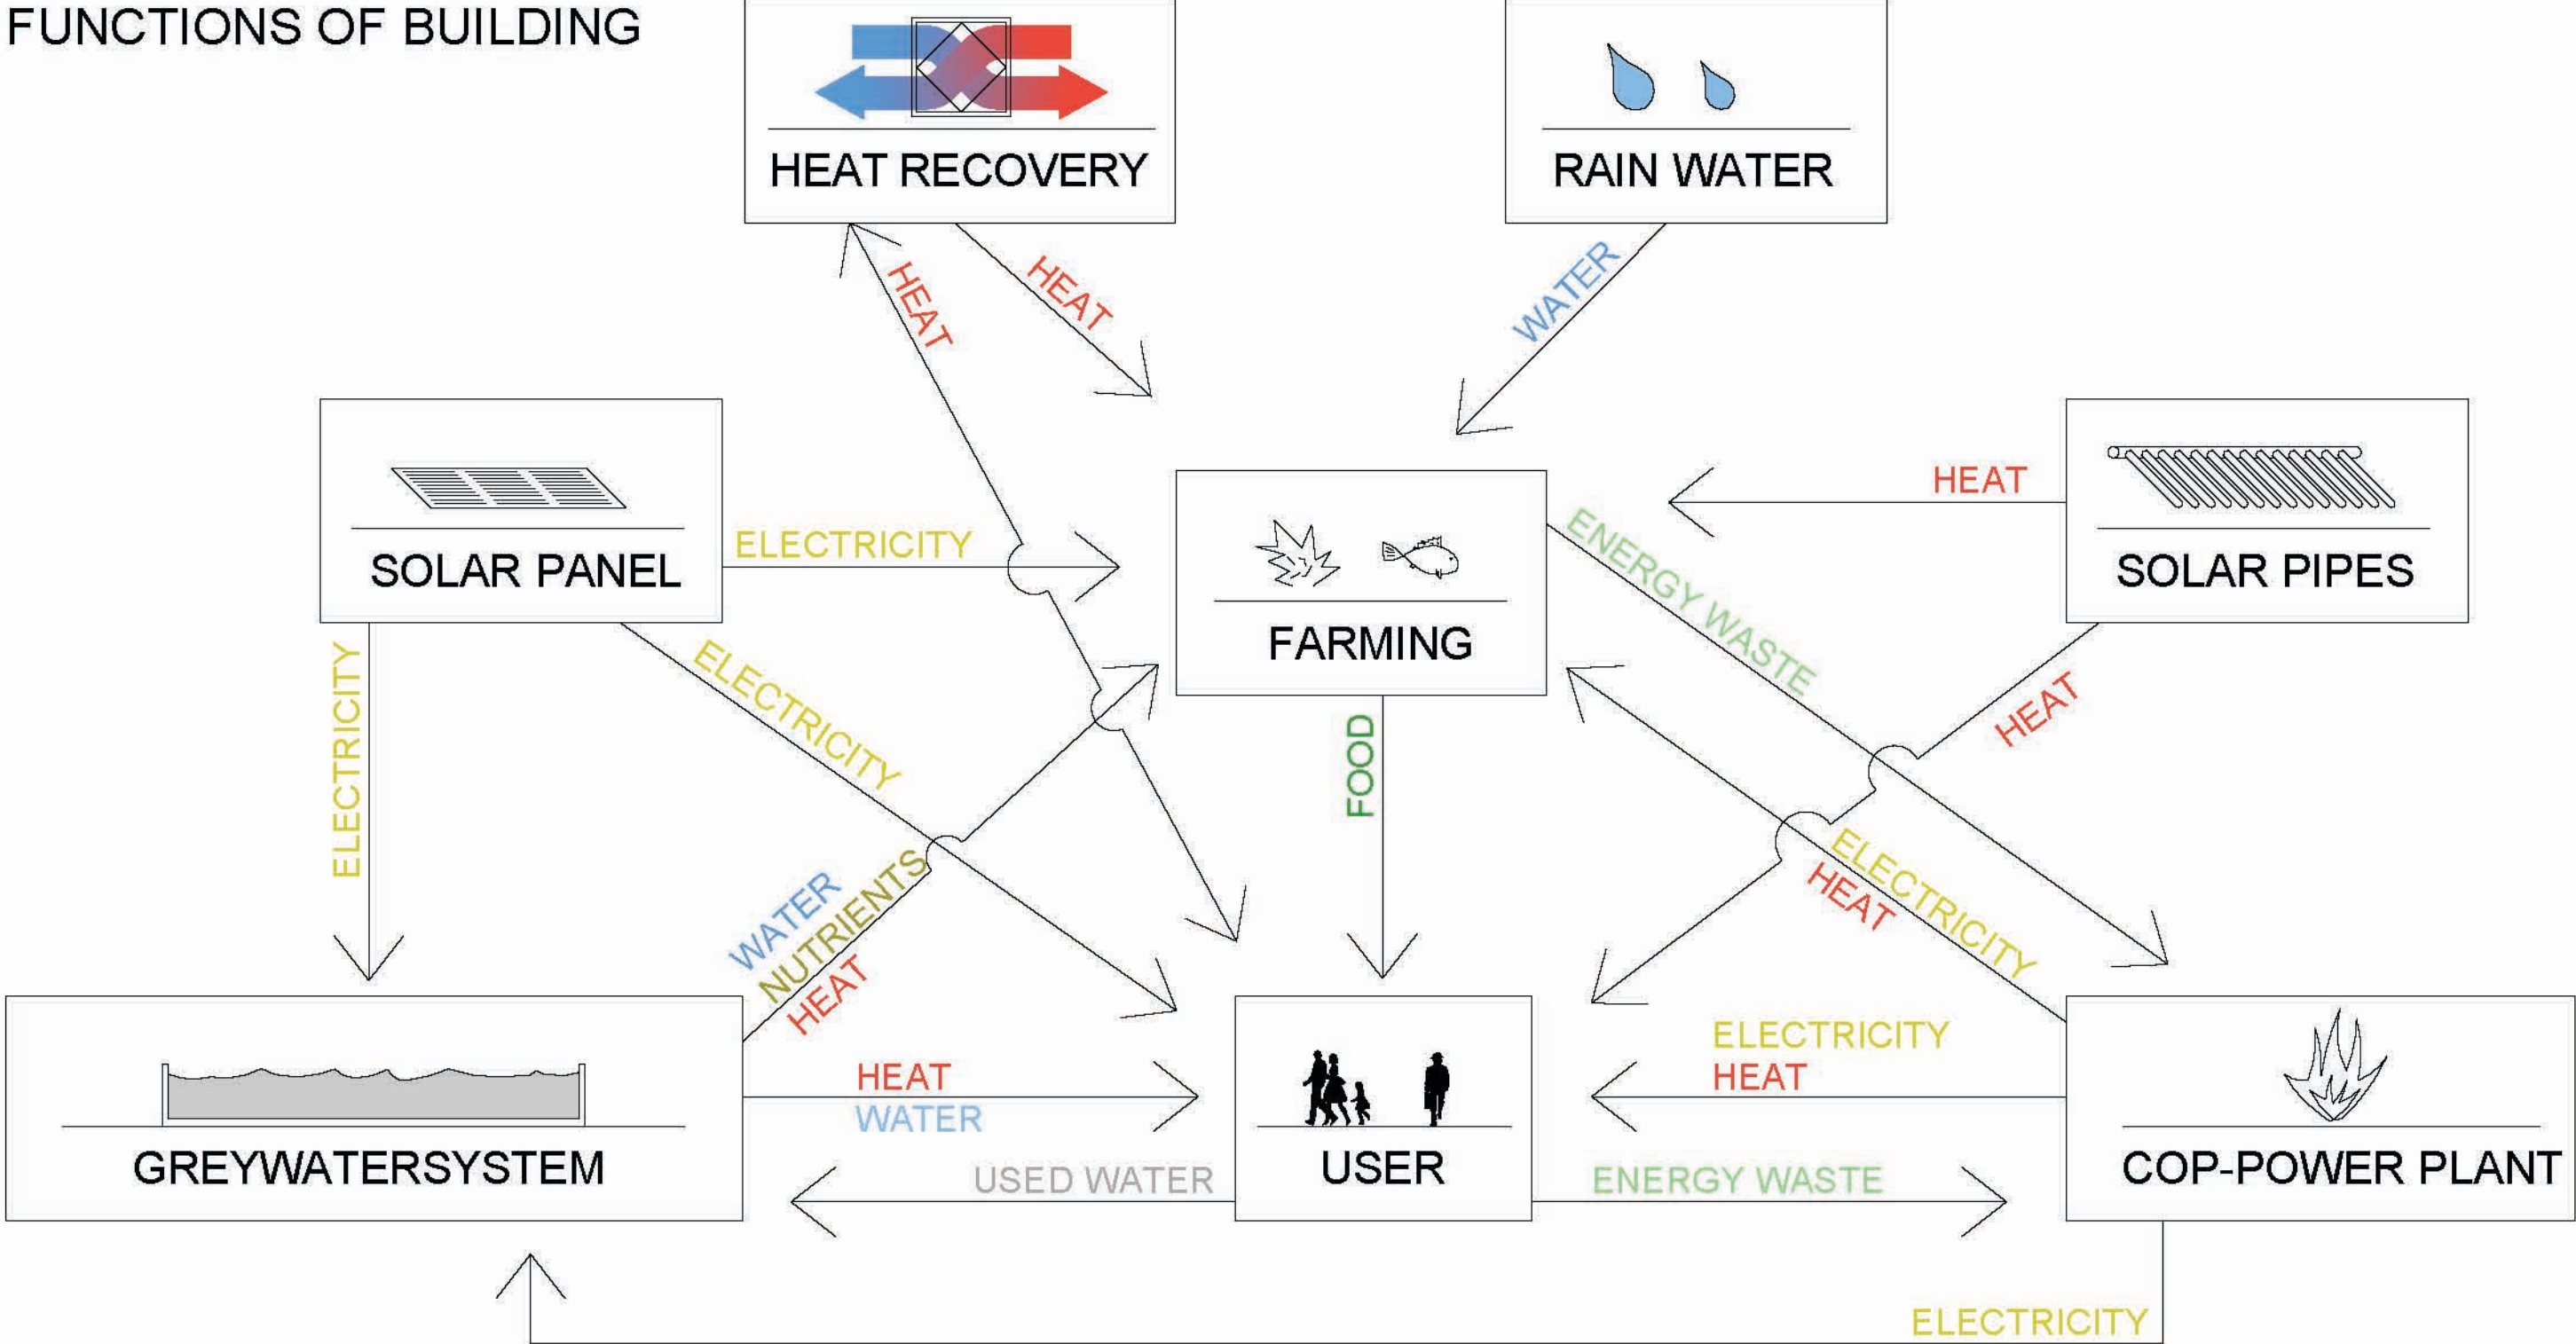


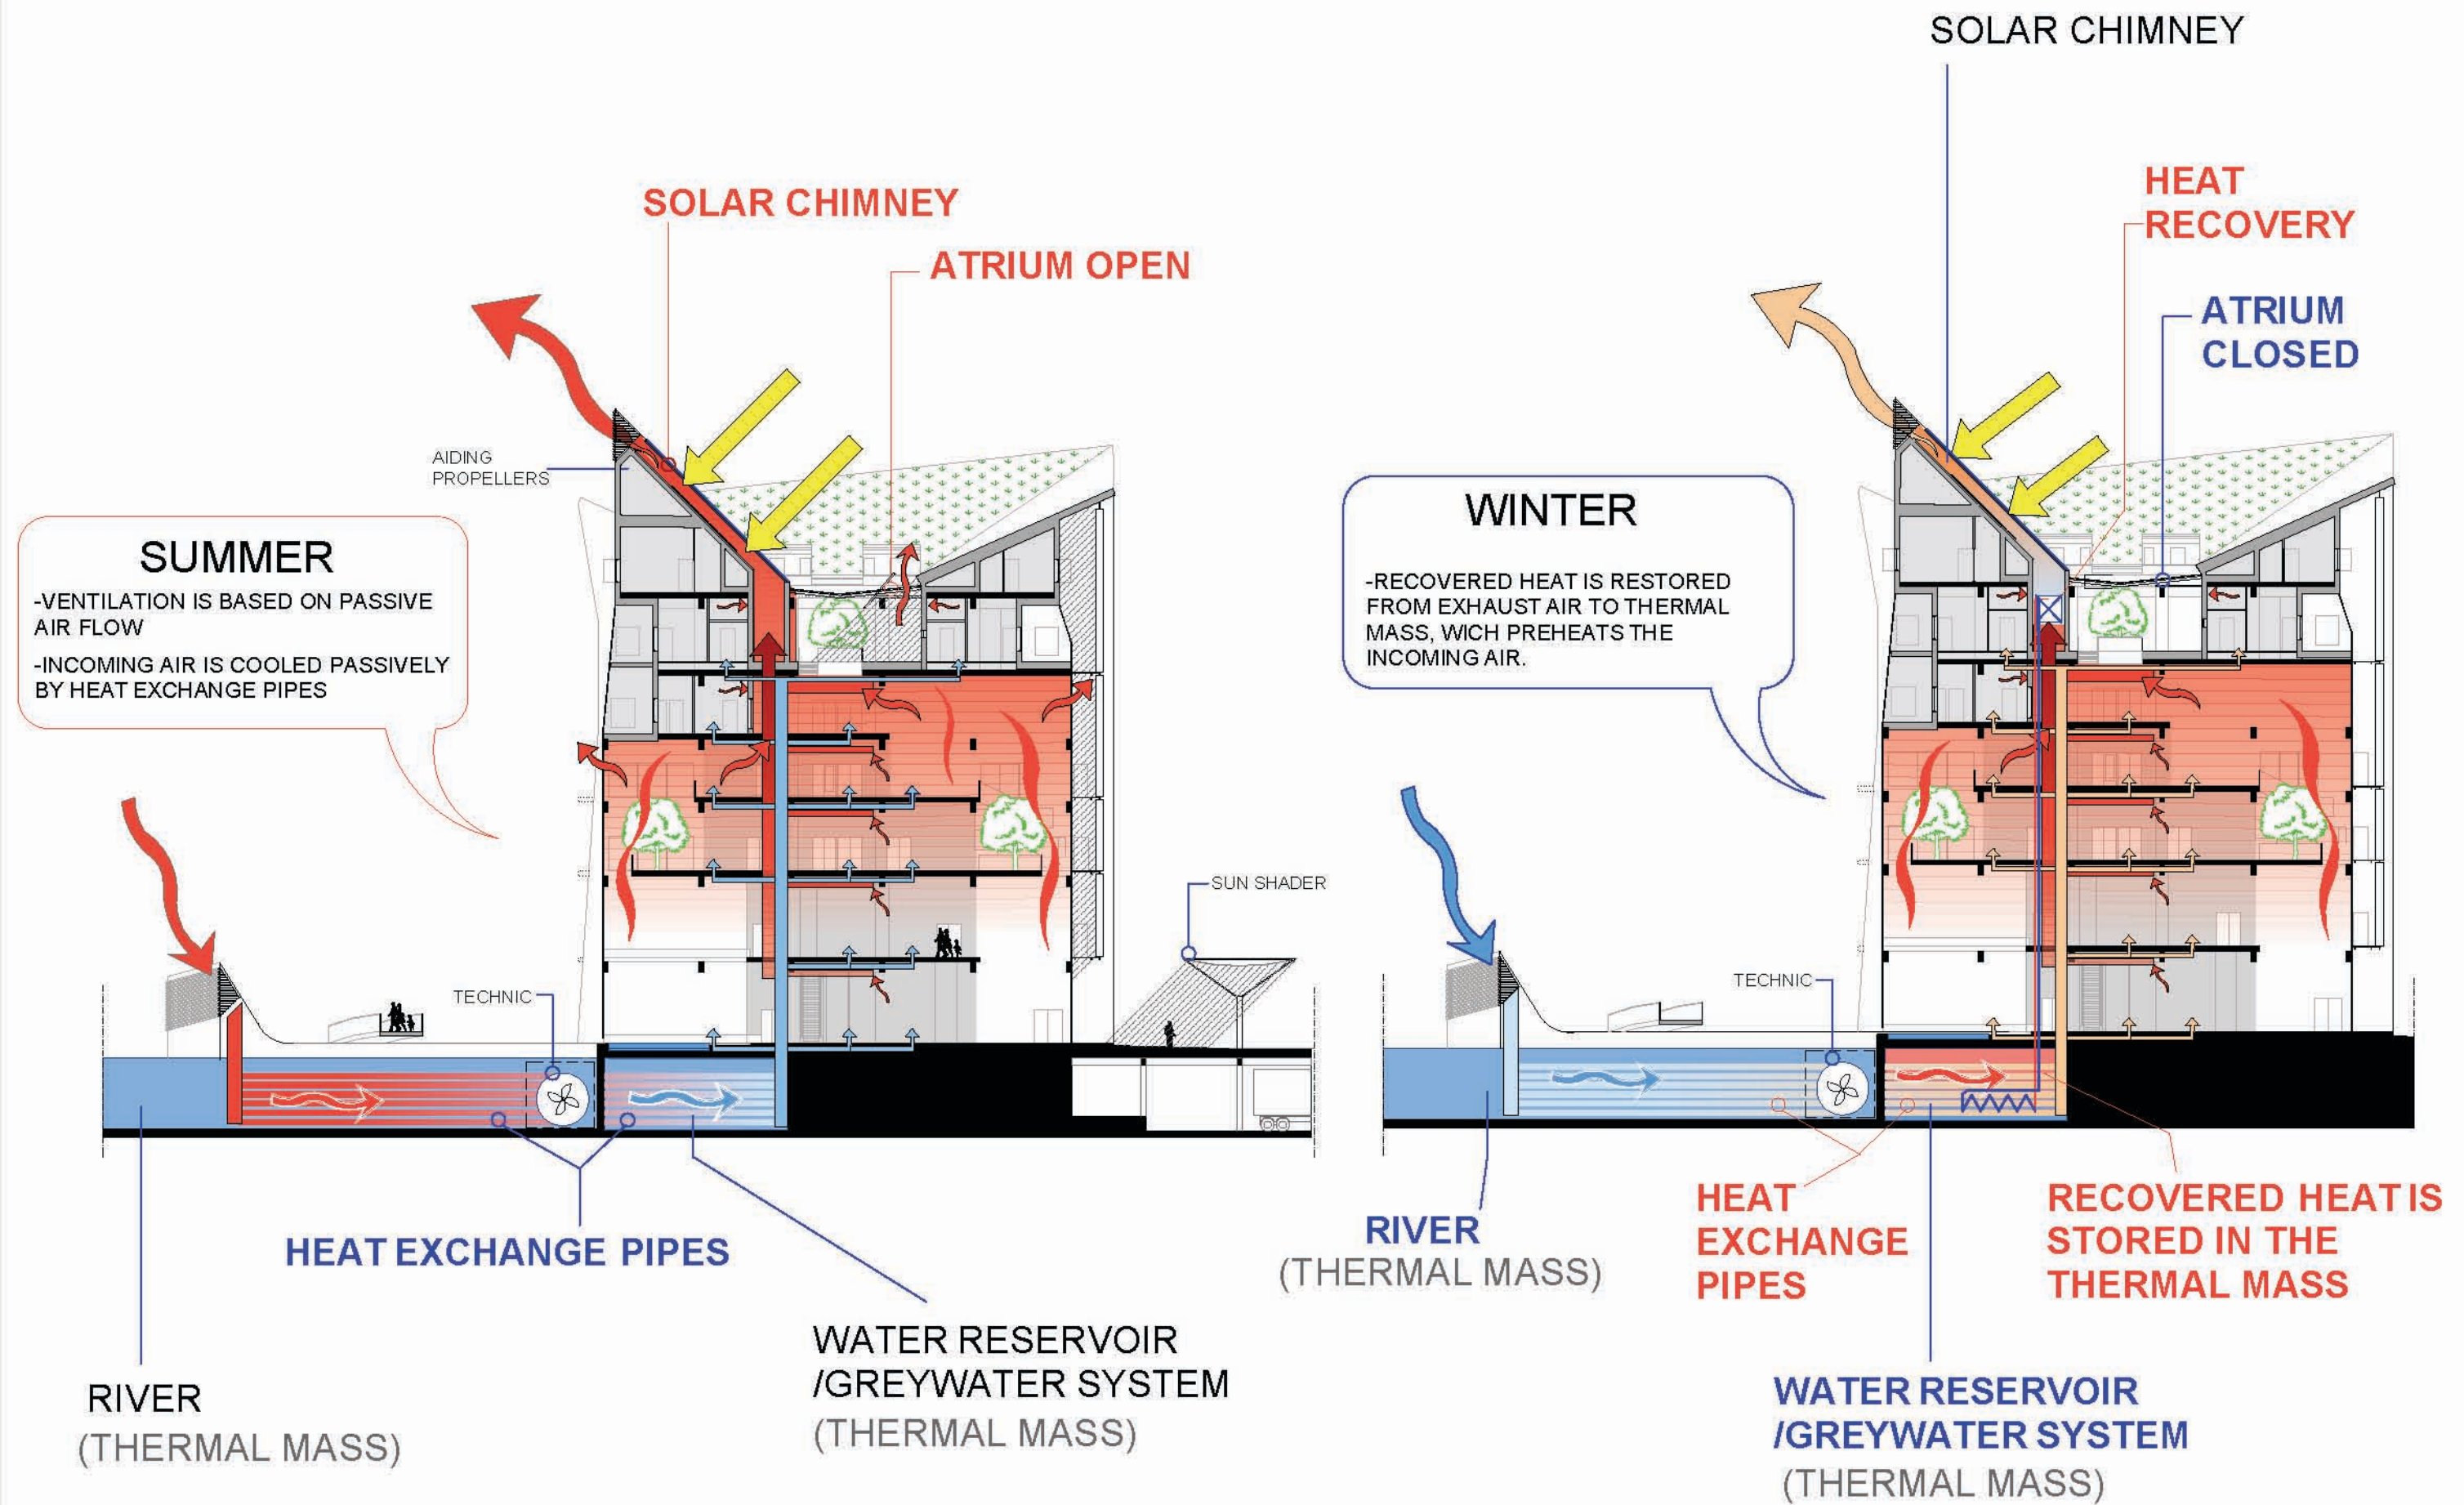


**DET 5  
ROOF INTERJEKTION**

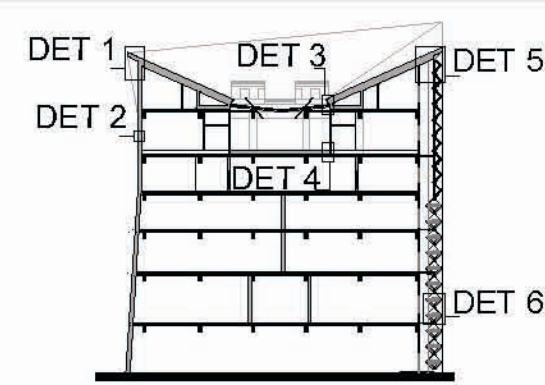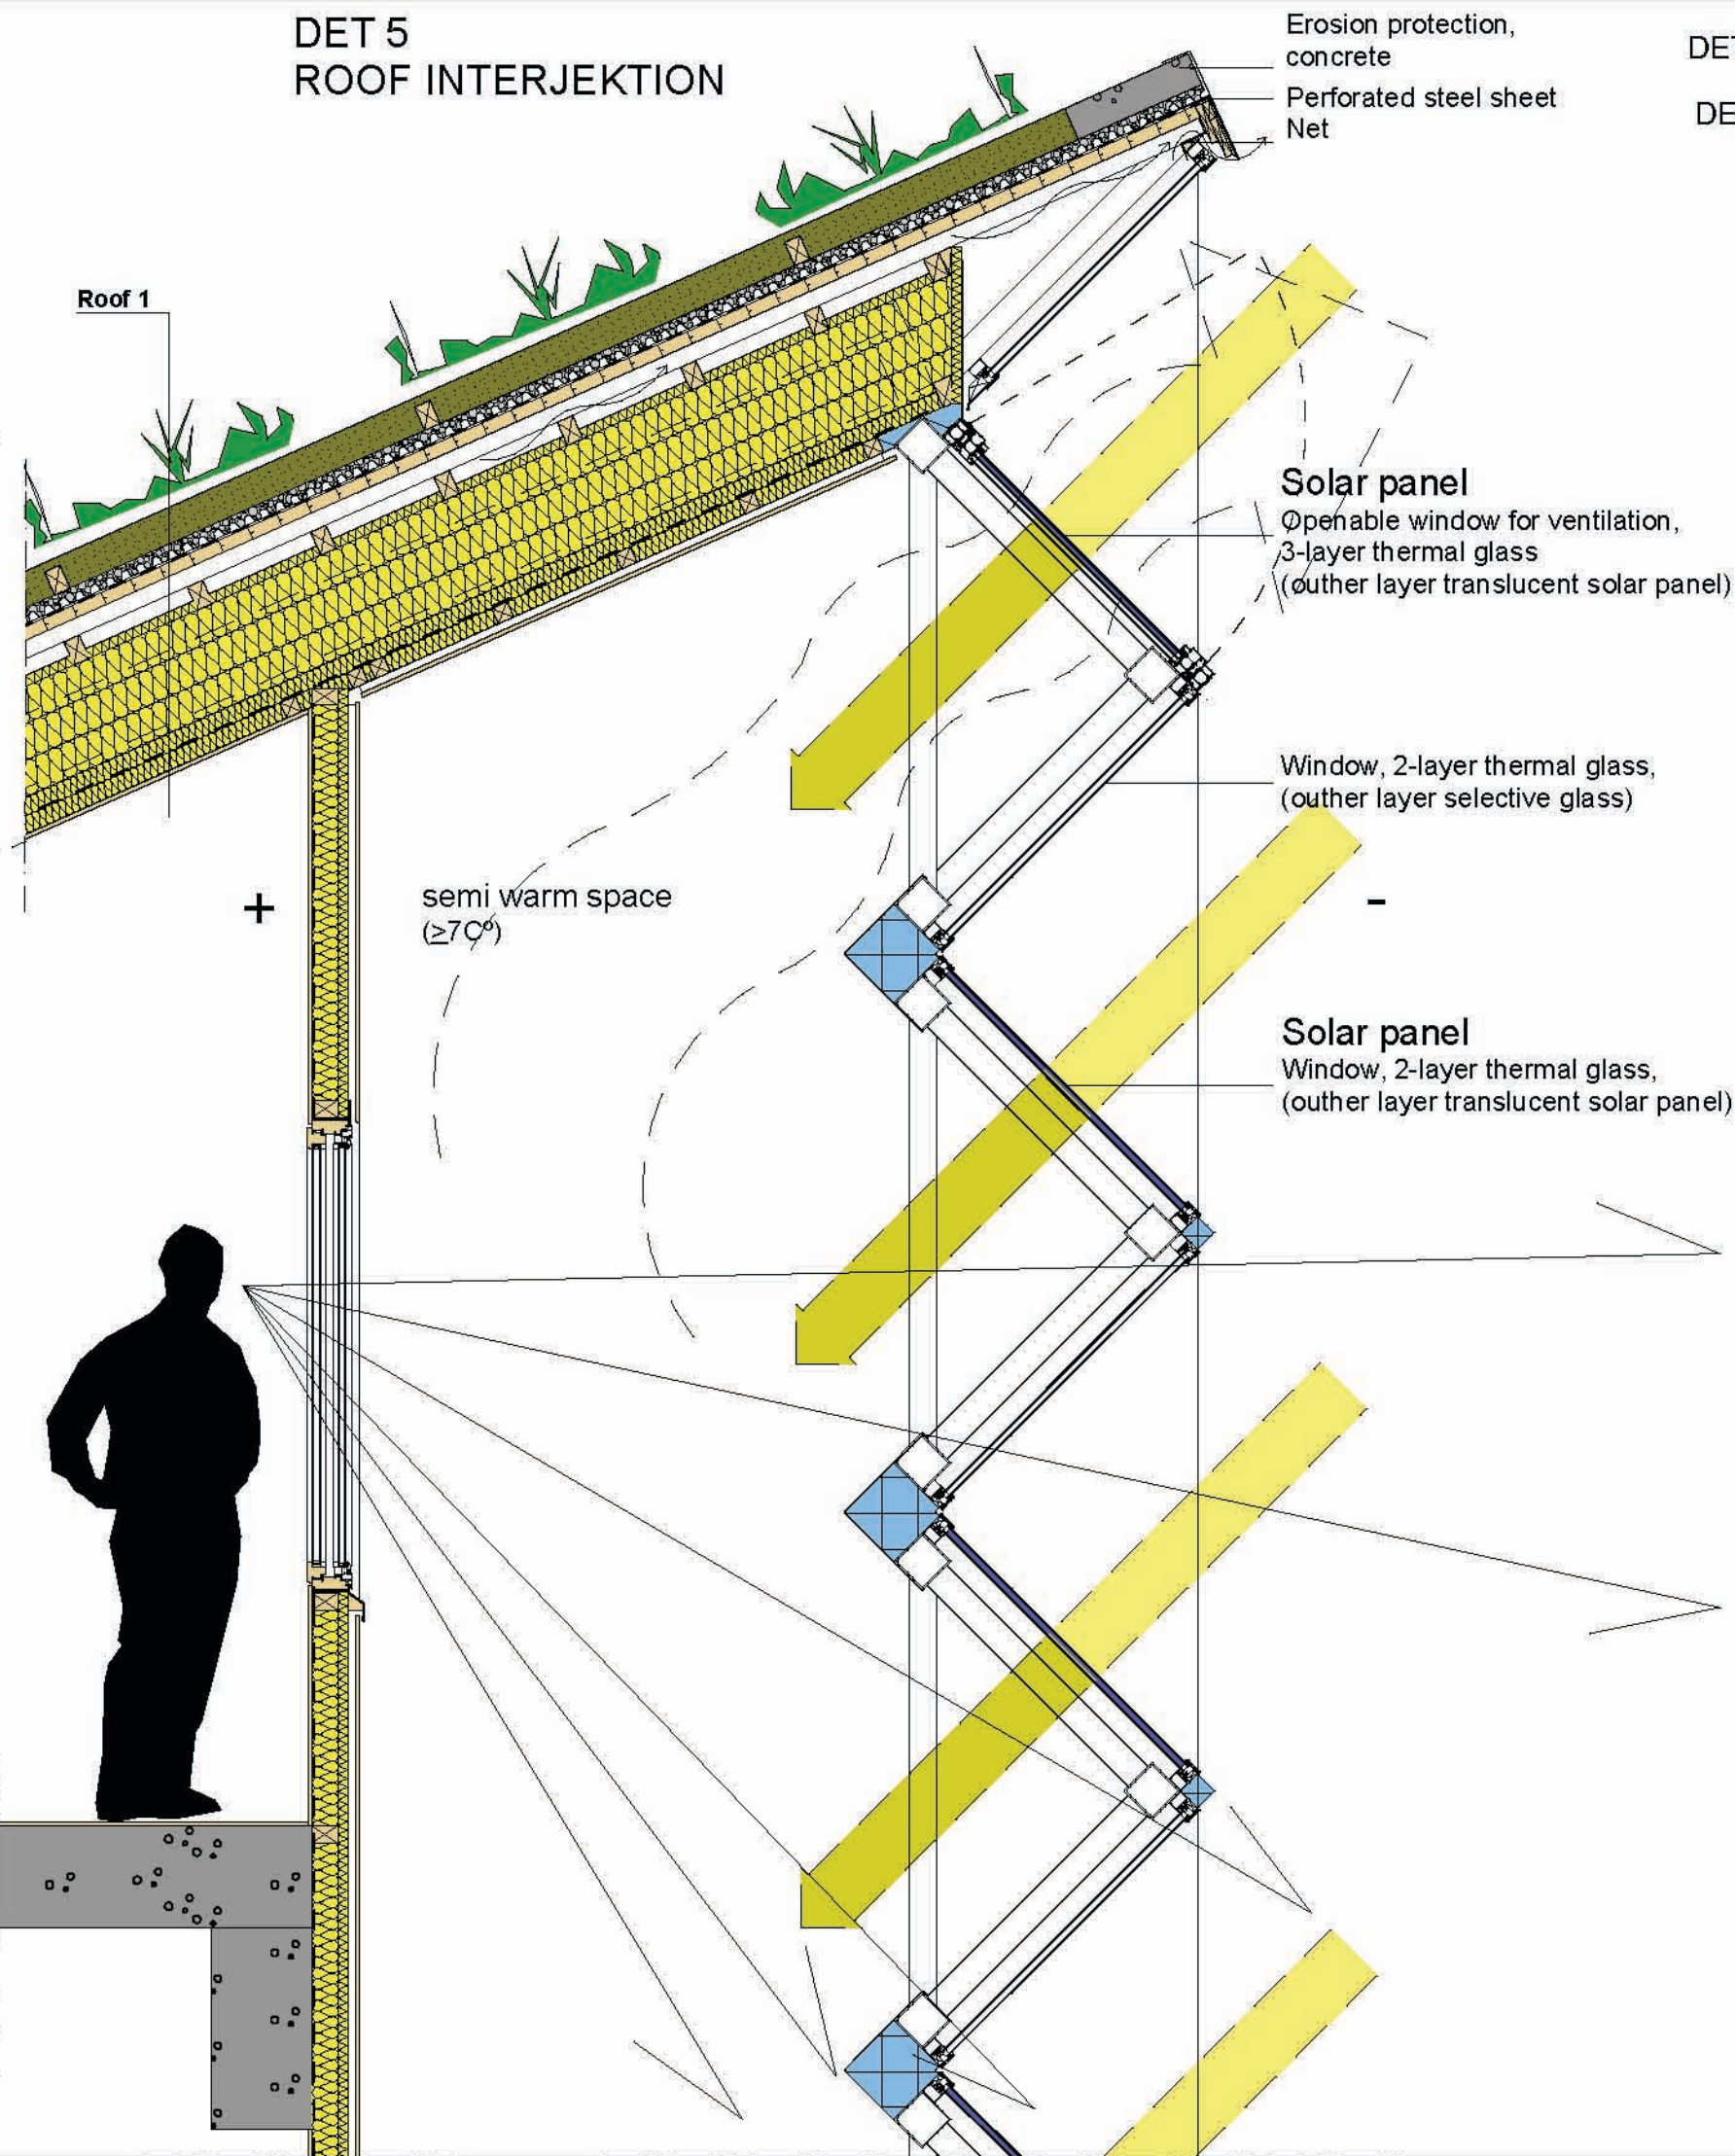

**DET 1  
ROOF INTERJEKTION**

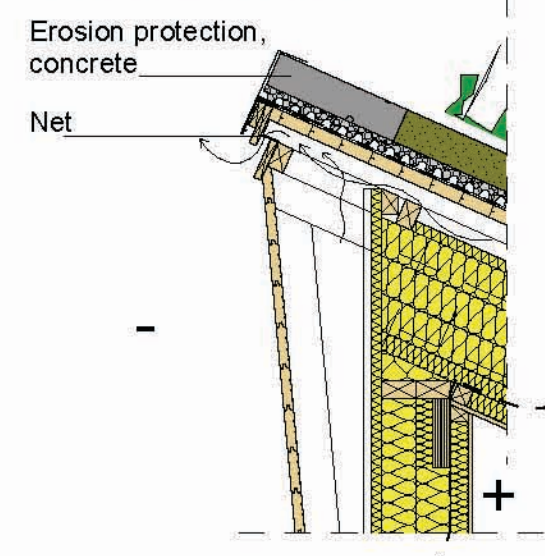

**DET 6  
VERTICAL SECTION OF WALL**

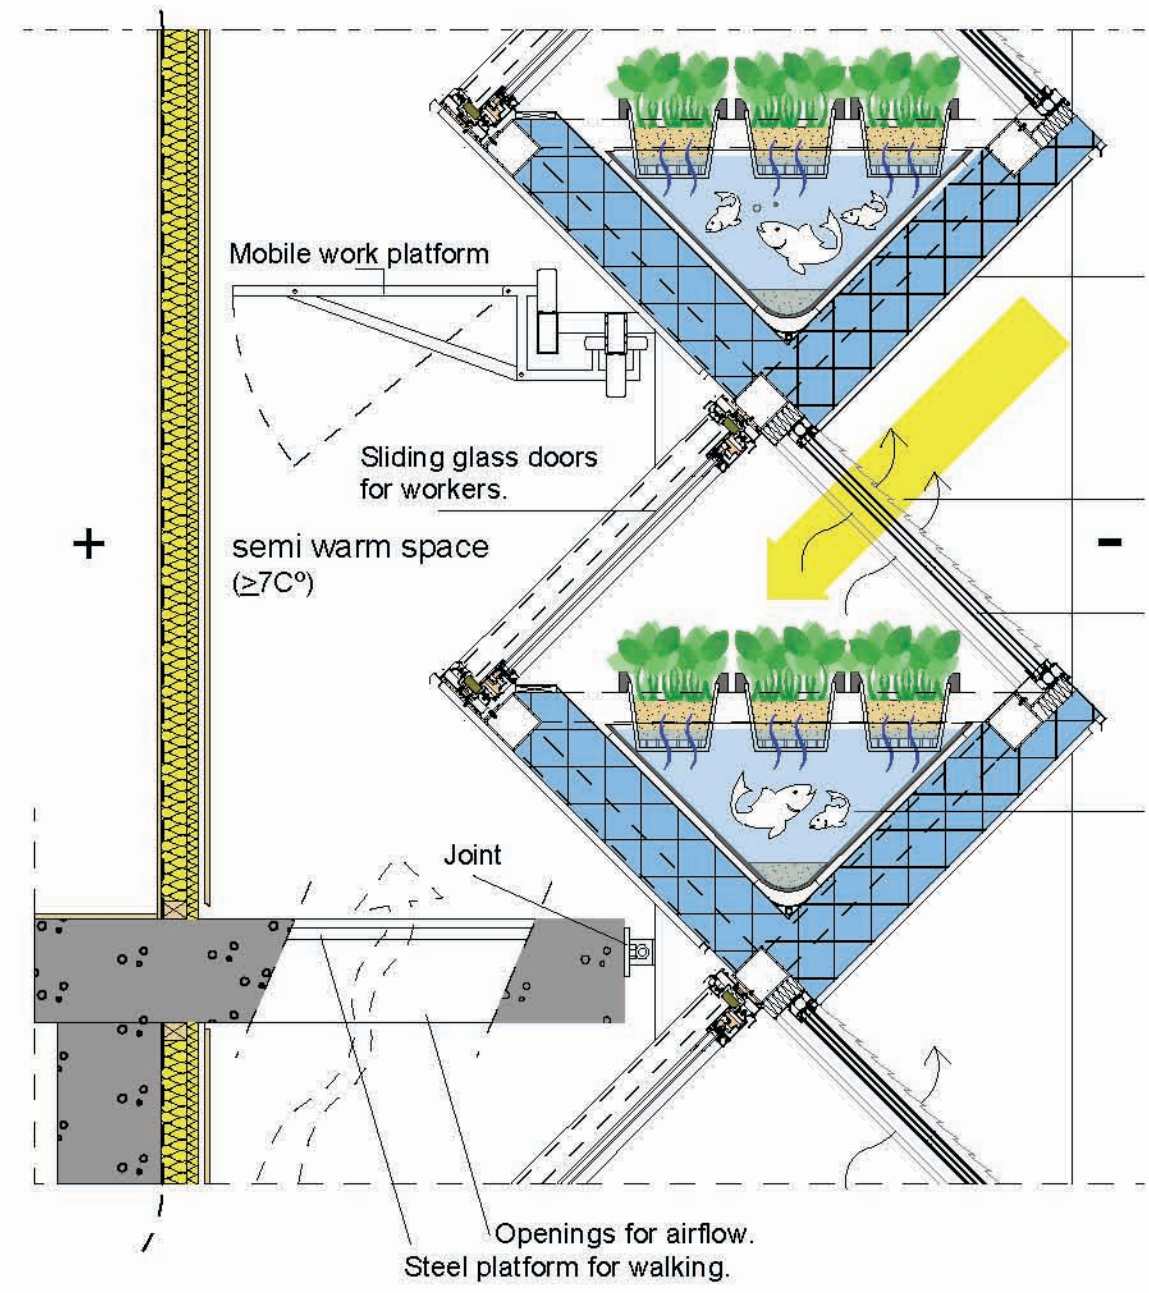

# "ALL INCLUSIVE"



DANKE!  
Thanks!  
MERCI BEAUCOUP!

Juha Märsy & Niko Mähönen

